

MERR CONTEXT ELEVATION 1-1
Scale 1:100

Copyright: All Rights Reserved.
This work is copyright and can not be reproduced or copied in any form or by any means (digital, electronic, graphic or mechanical including photocopying) without the express written permission of DQA Architects Ltd. Any licence, implied or express, to use the document for any purposes whatsoever is restricted to the terms of the appointment, agreed or written, between DQA Architects Ltd. and the instructing party.
Levels and Contours are relative to Ordnance Survey Datum.
Dimensions:
Figured Dimensions only to be used.
Specification:
All drawings to be read in conjunction with Architects Specification.

MATERIALS:

ROOF: BAUDER ROOFING SYSTEMS/DUM ROOF SYSTEM (OR EQUAL APPROVED)

WALLS: FRESHFIELD LANE FIRST QUALITY (OR EQUAL APPROVED)
VANDE MOORTELD OUD BRUGGE (OR EQUAL APPROVED)
ENGEL CARBON MIN (OR EQUAL APPROVED)
WIENERBERGER BRISIO DARK (OR EQUALLY APPROVED)



WINDOWS: SELECTED UPVC OR ALUMINIUM DOUBLE GLAZED WINDOWS.

BALCONY: STEEL FRAME, TIMBER DECKING, S/S HANDRAILS & RAILINGS.

FRONT DOOR: SELECTED ALUMINIUM DOOR WITH DOUBLE GLAZED VISION PANELS.


GUTTER/RWDP: UPVC OR ALUMINIUM POWDER COATED GUTTERS & DOWNPIPES

CANOPY: ALUMINIUM CLAD CANOPY WITH SINGLE PLY ROOFING SYSTEM
COPINGS & COLLS INTEGRATED METAL CELLS & PRESSED METAL COPINGS

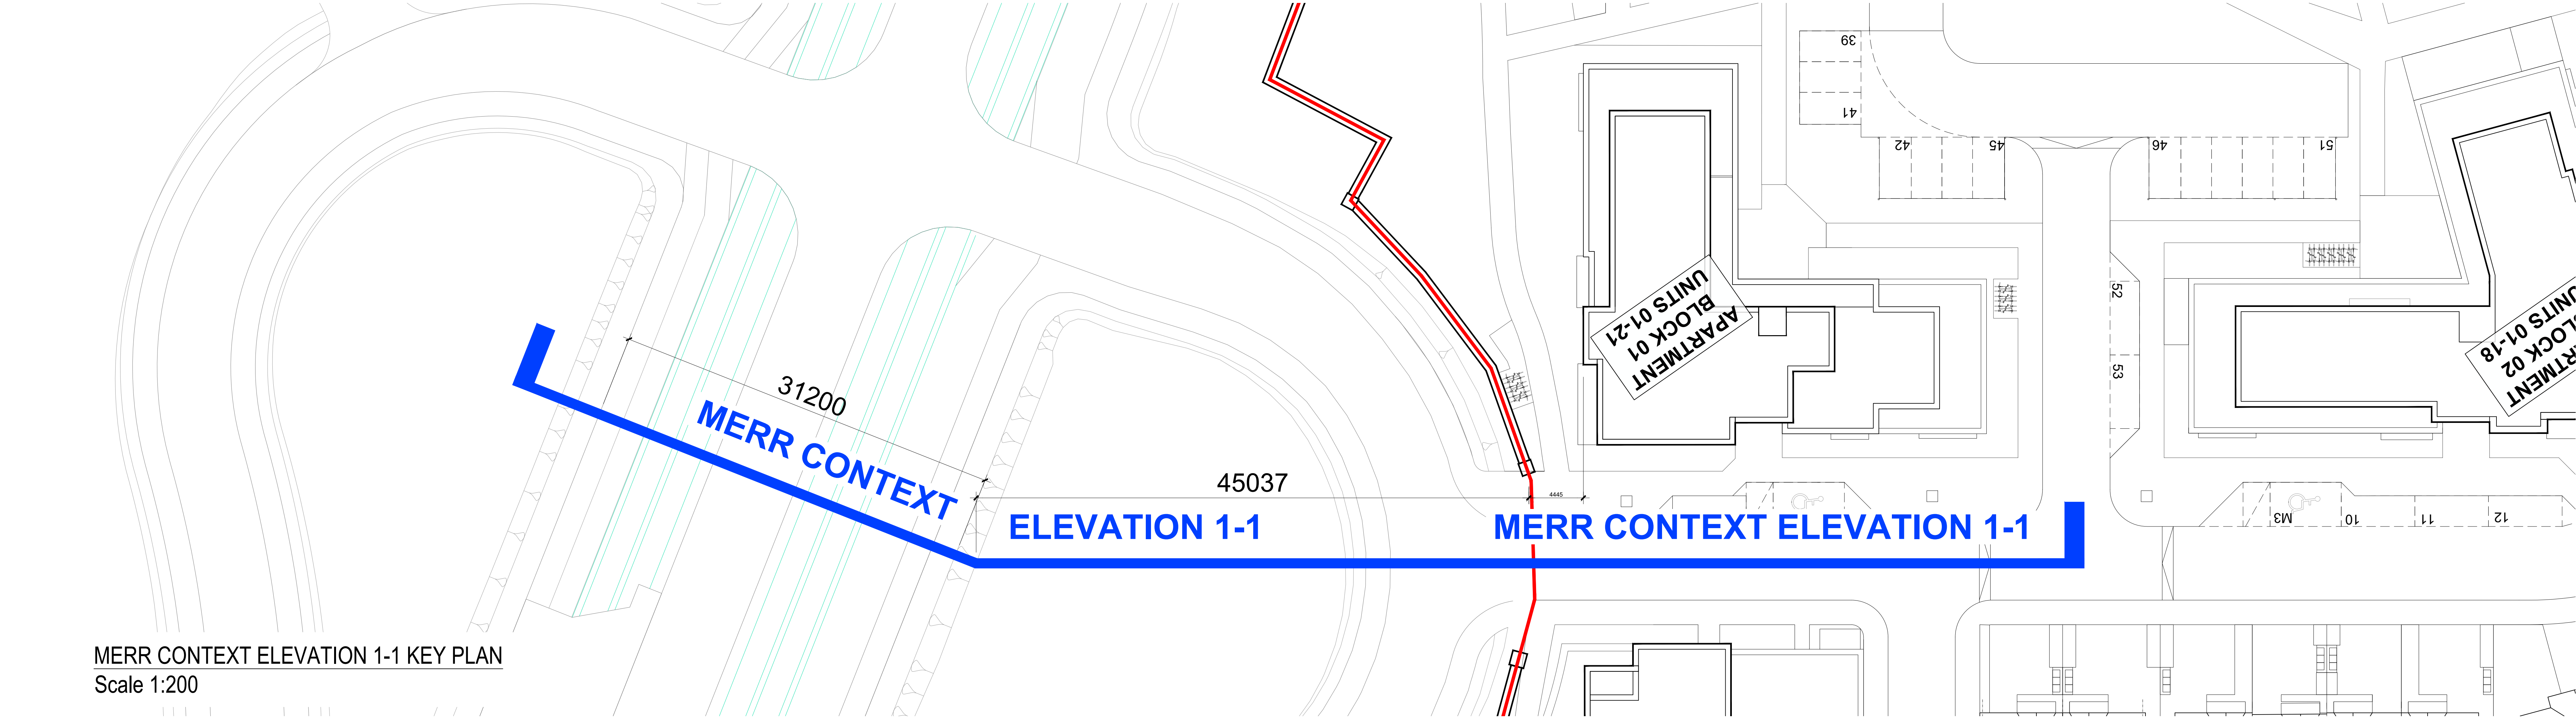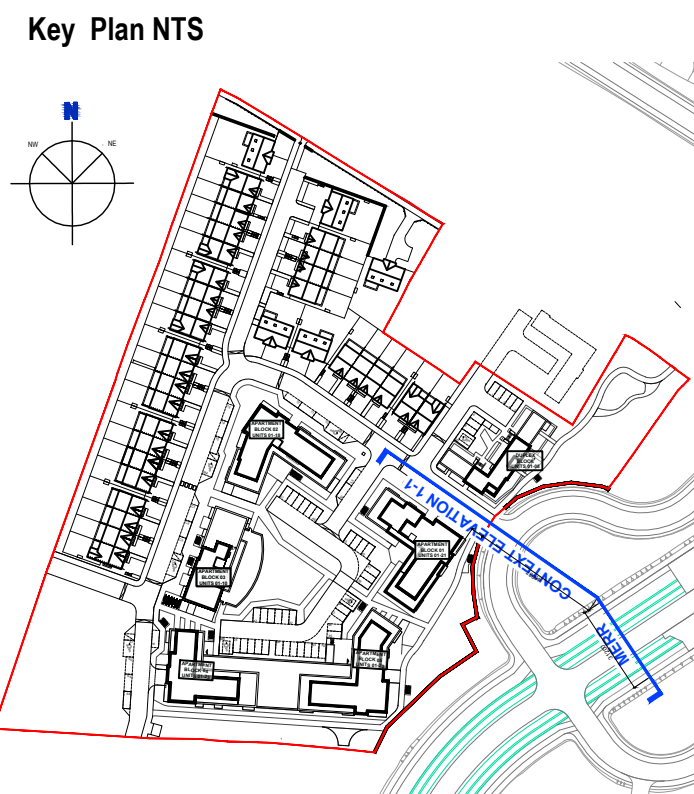

MERR CONTEXT ELEVATION 1-1 KEY PLAN
Scale 1:200

REV	DATE	DESCRIPTION	BY	CHK
1	10/12/2024	ISSUED FOR PERMIT	DA	DA
2	10/12/2024	ISSUED FOR PERMIT	DA	DA
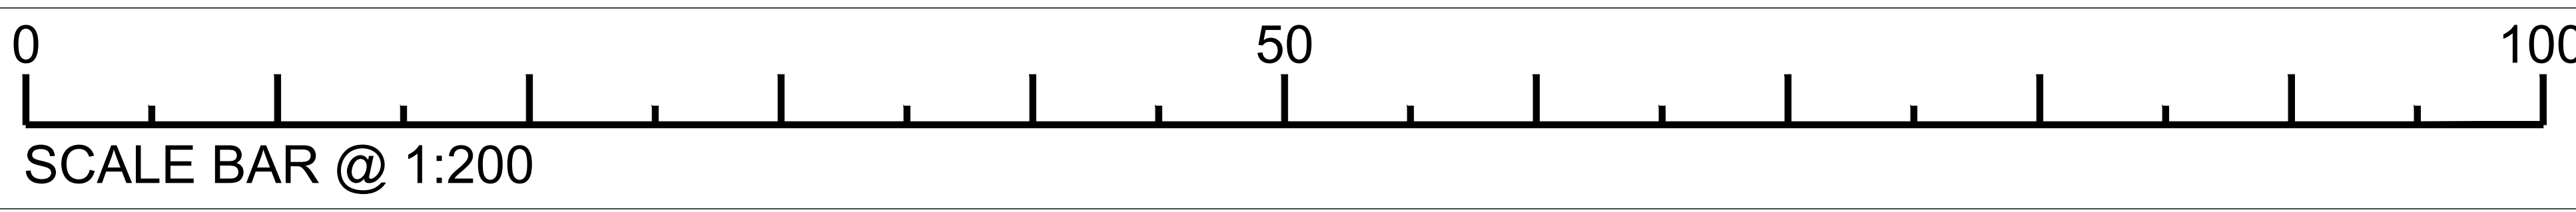

DUIGNAN QUEEN ARCHITECTS
Hamilton House,
28 Fitzwilliam Place
Dublin 2, D02 P283
Tel: +353 (01) 7759611
Email: info@dqaarch.ie

RIA
The Royal Institute of Architects in Ireland

DATE: 10/12/2024	PROJECT: RAILPARK WEST LTD	CLIENT: MAYNORTH MONTANE LTD
DESIGNER: MERR CONTEXT ELEVATION 1-1	DRAWING NUMBER: 24-004-P-1.200	SCALE: 1/100 & 1/200 @AD
DE	PO	DECEMBER 2025