

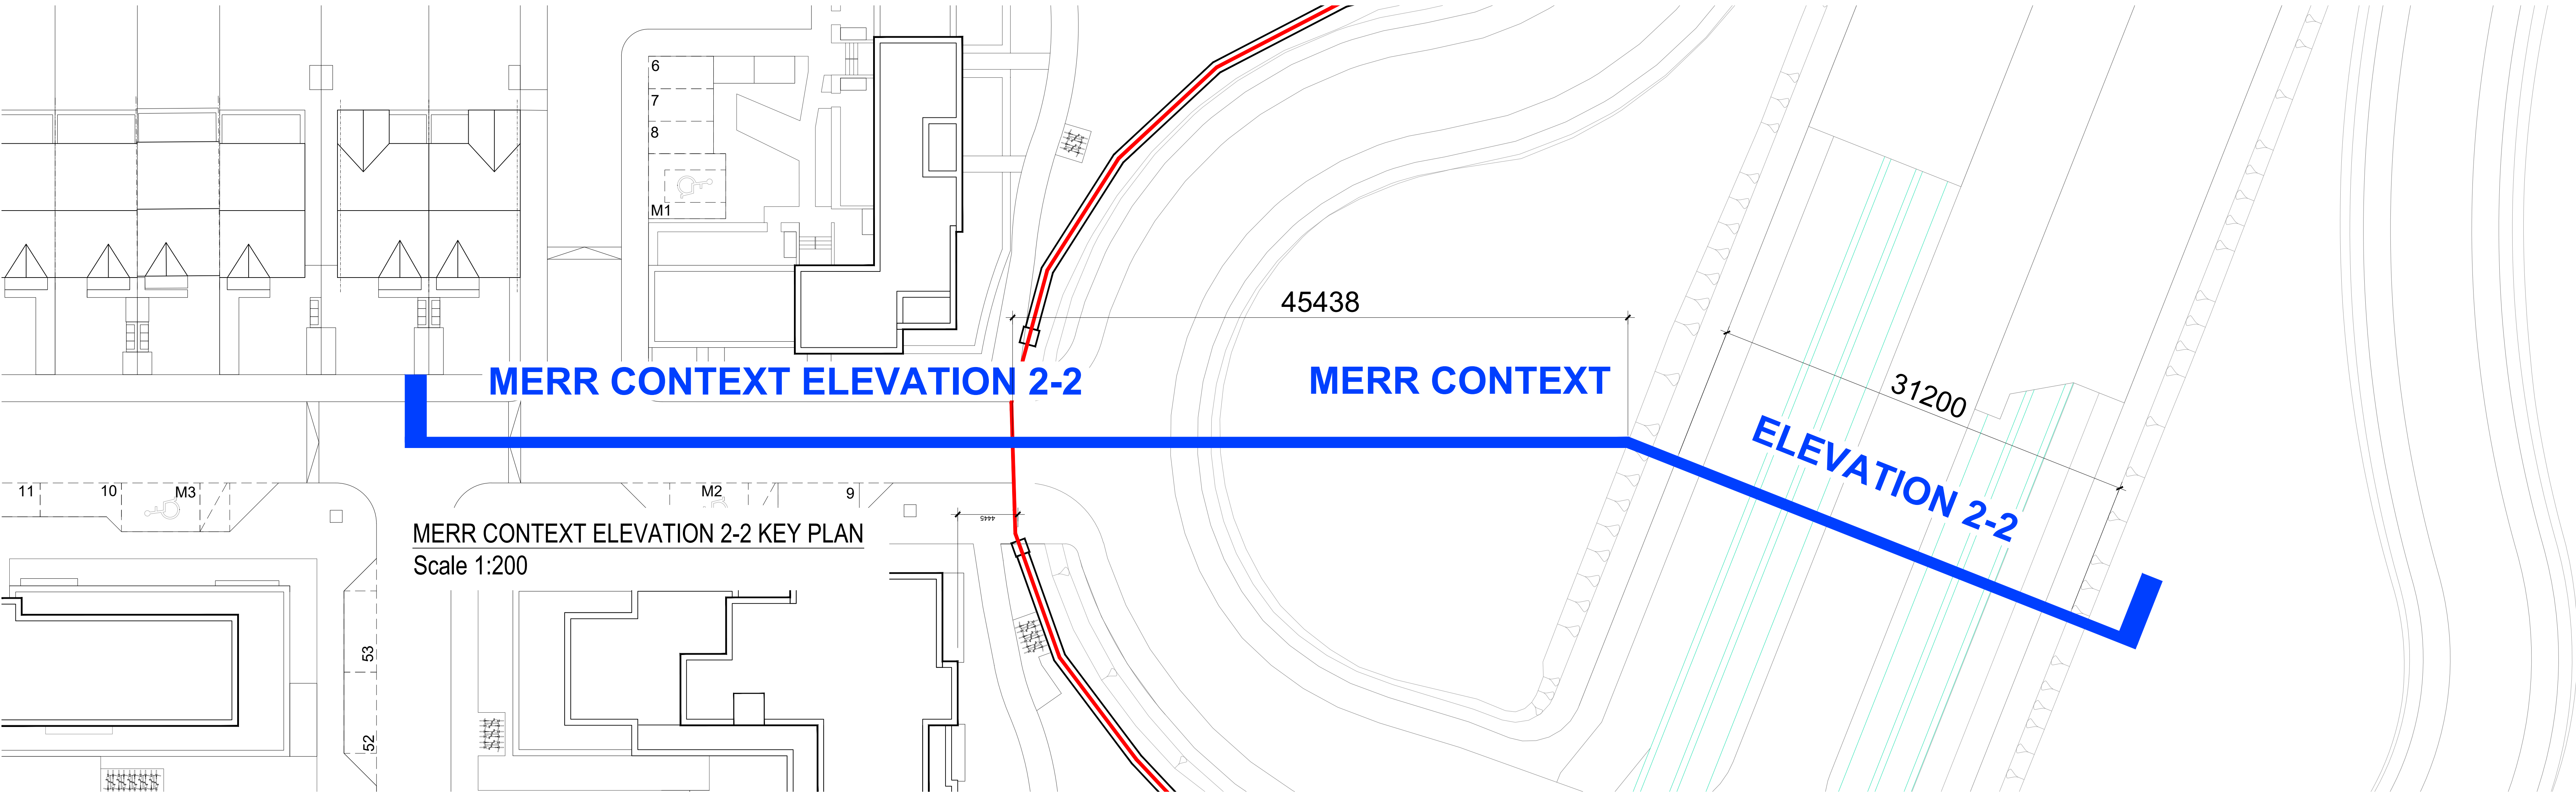


MERR CONTEXT ELEVATION 2-2  
Scale 1:100

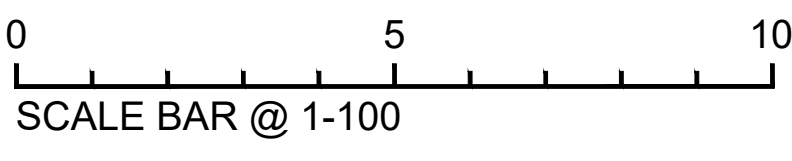

MERR CONTEXT ELEVATION 2-2 KEY PLAN  
Scale 1:200

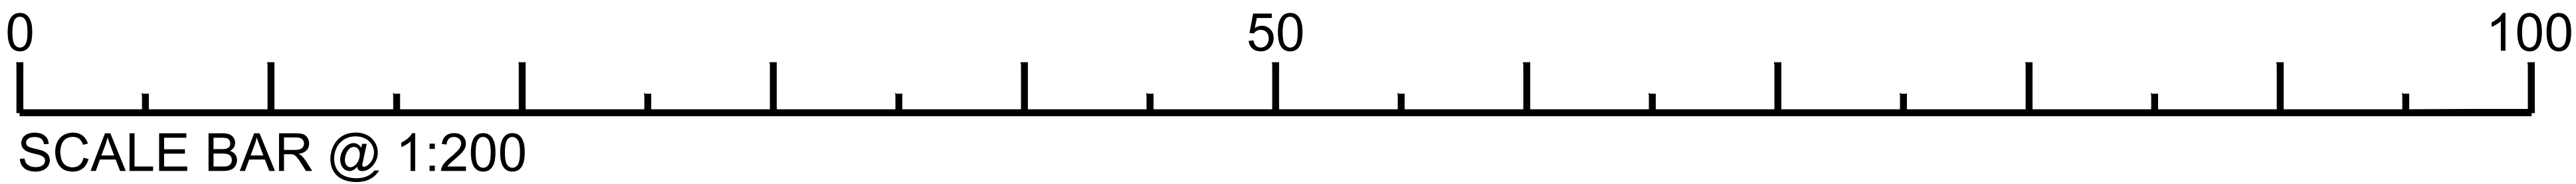

Copyright: All Rights Reserved.  
This work is copyright and can not be reproduced or copied in any form or by any means (digital, electronic, graphic or mechanical including photocopying) without the express written permission of DQA Architects Ltd. Any licence, implied or express, to use this document for any purposes whatsoever is restricted to the terms of the appointment, agreed or written, between DQA Architects Ltd. and the instructing party.  
Levels and Contours are relative to Ordnance Survey Datum.  
Dimensions:  
Figured Dimensions only to be used.  
Specification:  
All drawings to be read in conjunction with Architects Specification.

**MATERIALS:**

**ROOF:** BAUDER ROOFING SYSTEM/SEDUM ROOF SYSTEM (OR EQUAL APPROVED)

**WALLS:** FRESHFIELD LANE FIRST QUALITY (OR EQUAL APPROVED)  
VANDE MOORTELD OUD BRUGGE (OR EQUAL APPROVED)  
ENGEL CARBON MIN (OR EQUAL APPROVED)  
WIENERBERGER BRISIO DARK (OR EQUALLY APPROVED)


**WINDOWS:** SELECTED UPVC OR ALUMINIUM DOUBLE GLAZED WINDOWS.

**BALCONY:** STEEL FRAME TIMBER DECKING, SIS HANDRAILS & RAILINGS.

**FRONT DOOR:** SELECTED ALUMINIUM DOOR WITH DOUBLE GLAZED VISION PANELS.

**GUTTER/RWDP:** UPVC OR ALUMINIUM POWDER COATED GUTTERS & DOWNPIPES

**CANOPY:** ALUMINIUM CLAD CANOPY WITH SINGLE PLY ROOFING SYSTEM  
CORNICES & COLLS INTEGRATED METAL CELLS & PRESSED METAL CORNINGS

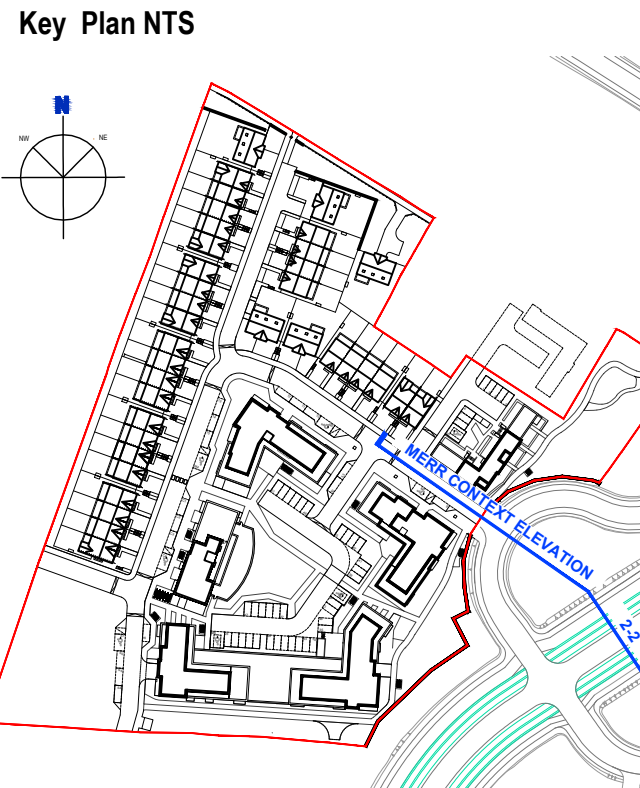

REV	DATE	DESCRIPTION	BY	CHK
1	10/12/2024	ISSUED FOR TENDERS	DD	DD
2	10/12/2024	REVISIONS	DD	DD
3	10/12/2024	REVISIONS	DD	DD
DUIGAN QUEEN ARCHITECTS  
Hamilton House,  
28 Fitzwilliam Place  
Dublin 2, D02 P283  
Tel: +353 (01) 7759511  
Email: info@dqaarch.ie



DRAWING		PLANNING	
DATE: 10/12/2024	CLIENT: MAYNORTH MONTANE LTD	PROJECT NAME: RAILPARK WEST LTD	CHK: DD
DRAWN BY: MERR CONTEXT ELEVATION 2-2	DRAWING NUMBER: 24-004-P-1.201	REV: DD	
DRWN: DE	CD: PD	DATE: DECEMBER 2025	SCALE: 1/100 & 1/200 @A0