
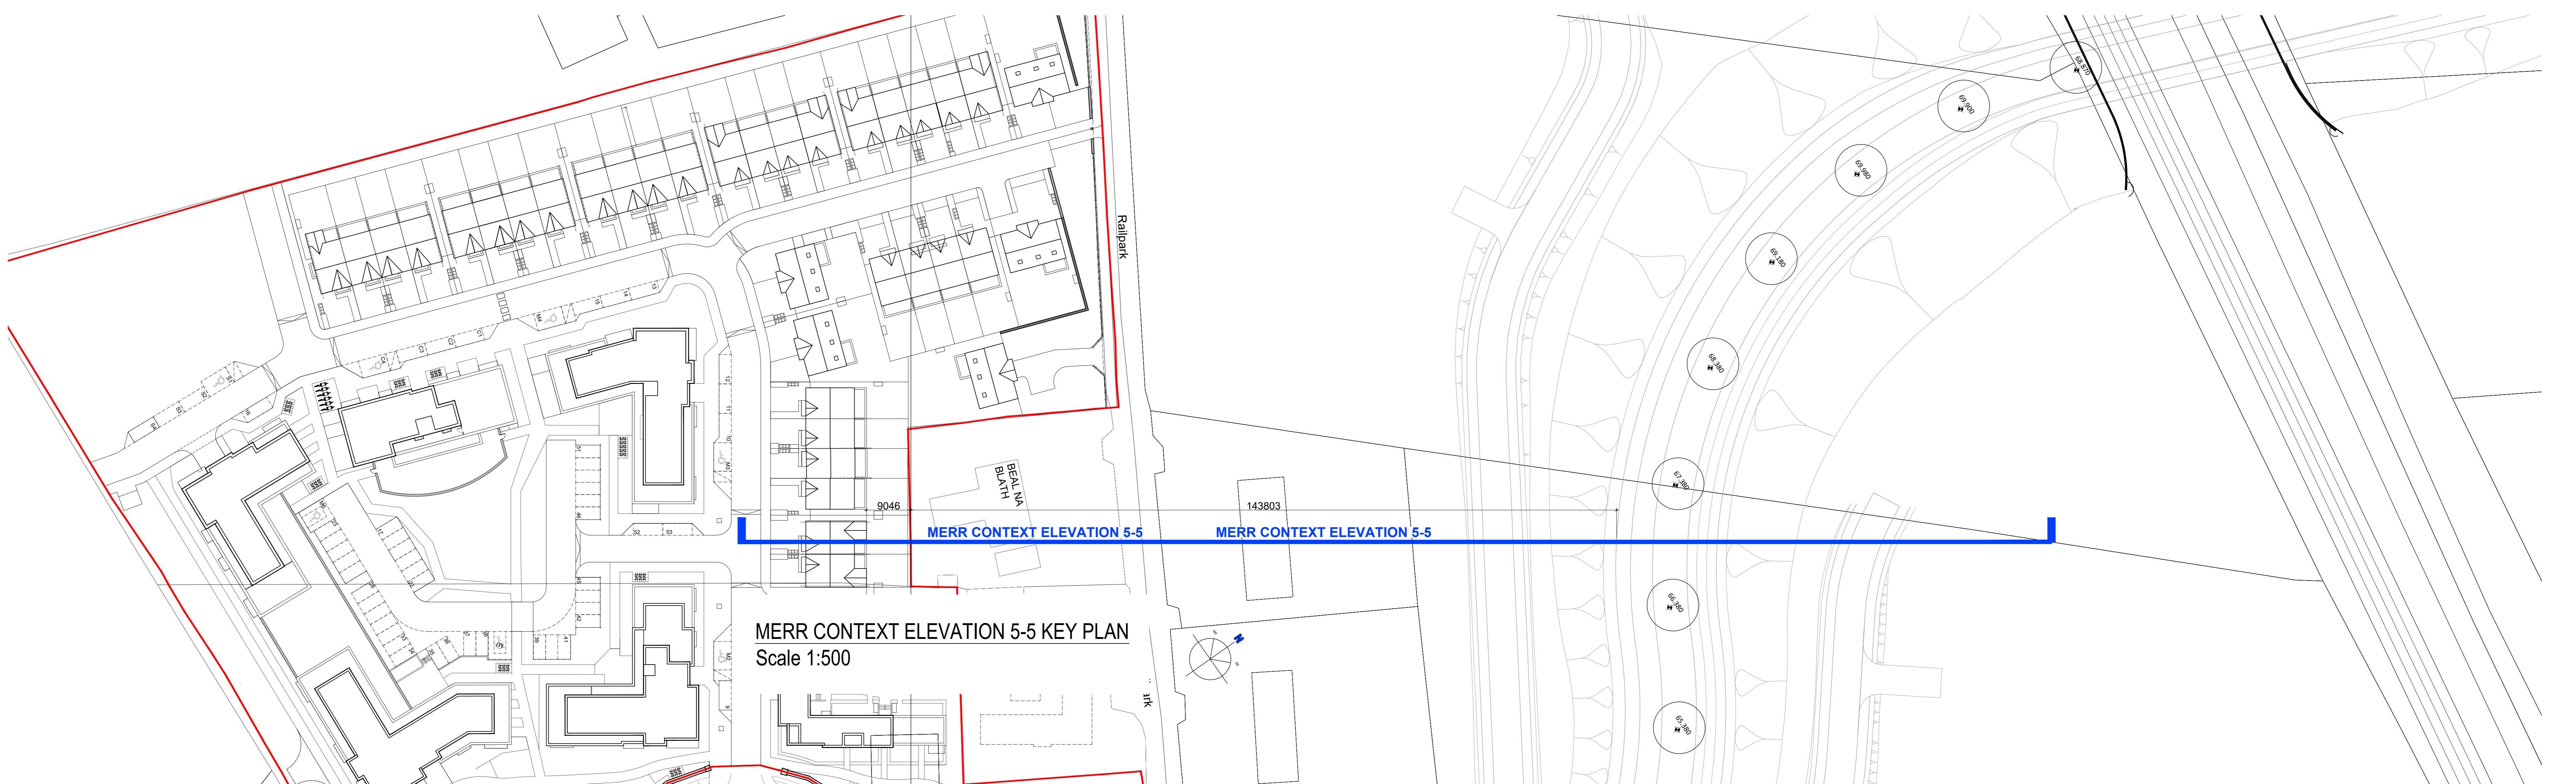
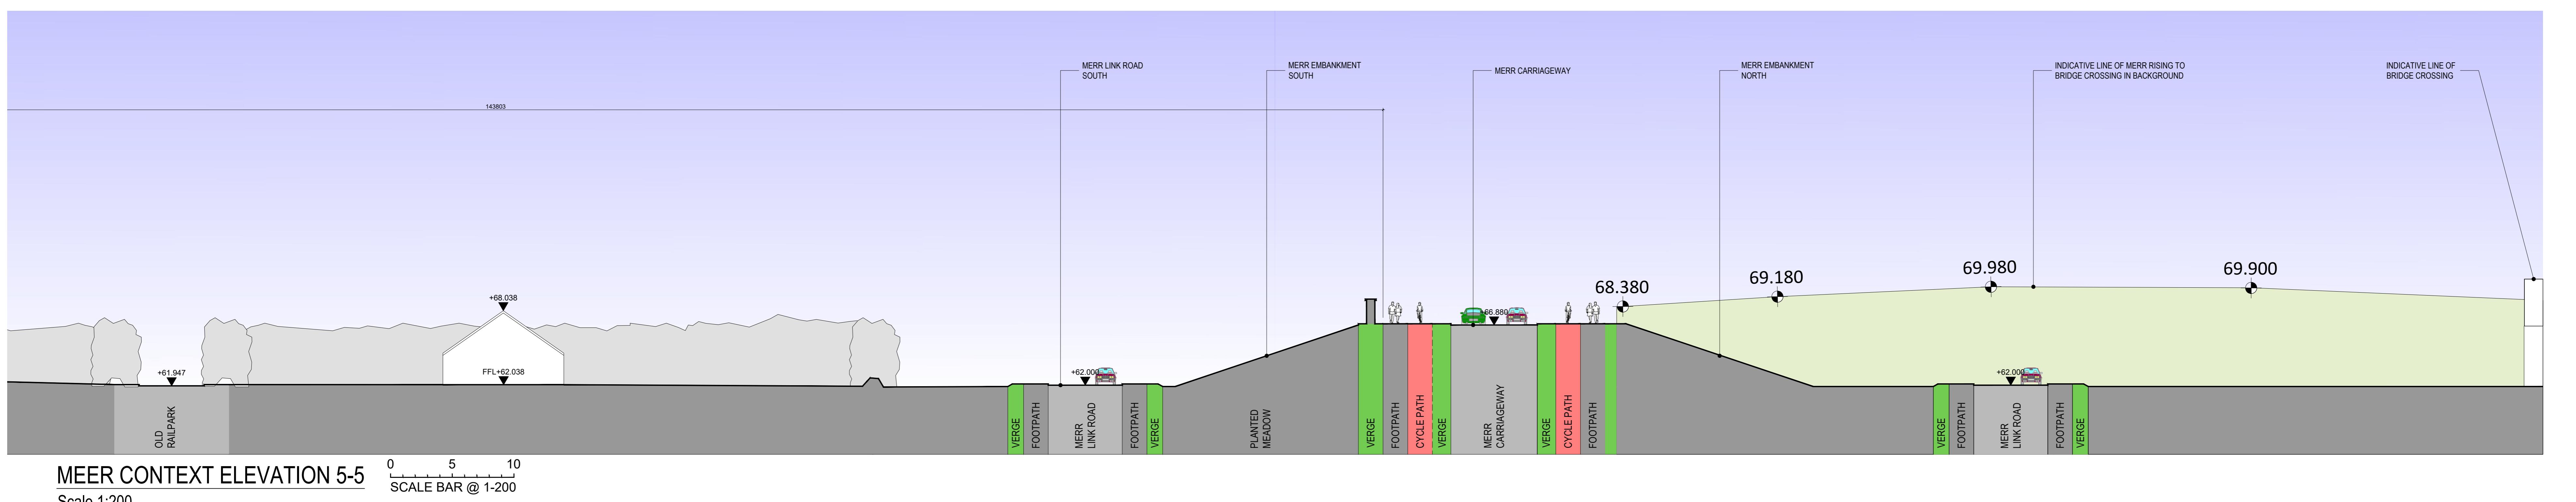


right: All Rights Reserved.
work is copyright and can not be reproduced or copied in any
or by any means (digital, electronic, graphic or mechanical
including photocopying) without the express written permission of
Architects Ltd. Any licence, implied or express, to use this
material for any purposes whatsoever is restricted to the terms of
appointment, agreed or written, between DDA Architects Ltd. and
the contracting party.

DOOR	BAUDER ROOFING SYSTEM/SEDUM ROOF SYSTEM (OR EQUAL APPROVED)
WALLS	FRESHFIELD LANE FIRST QUALITY (OR EQUAL APPROVED)
	VANDE MOORTEL OUD BRUGGE (OR EQ APPROVED)
	ENGEL CARBON MIN (OR EQUAL APPROVED)
	WIENERBERGER BRIOSO DARK (OR EQUALLY APPOROVED)
WINDOWS	SELECTED U-PVC OR ALUMINIUM DOUBL GLAZED WINDOWS.
ALCONY	STEEL FRAME, TIMBER DECKING, S/S HANDRAILS & RAILINGS.
FRONT DOOR	SELECTED ALUMINIUM DOOR WITH DOU GLAZED VISION PANELS.
GUTTER/RWDP	UPVC OR ALUMINIUM POWDER COATED GUTTERS & DOWNPIPES
CANOPY	ALUMINIUM CLAD CANOPY WITH SINGLE PLY ROOFING SYSTEM COPINGS & CILLS INTEGRATED METAL CILLS & PRESSED METAL COPINGS

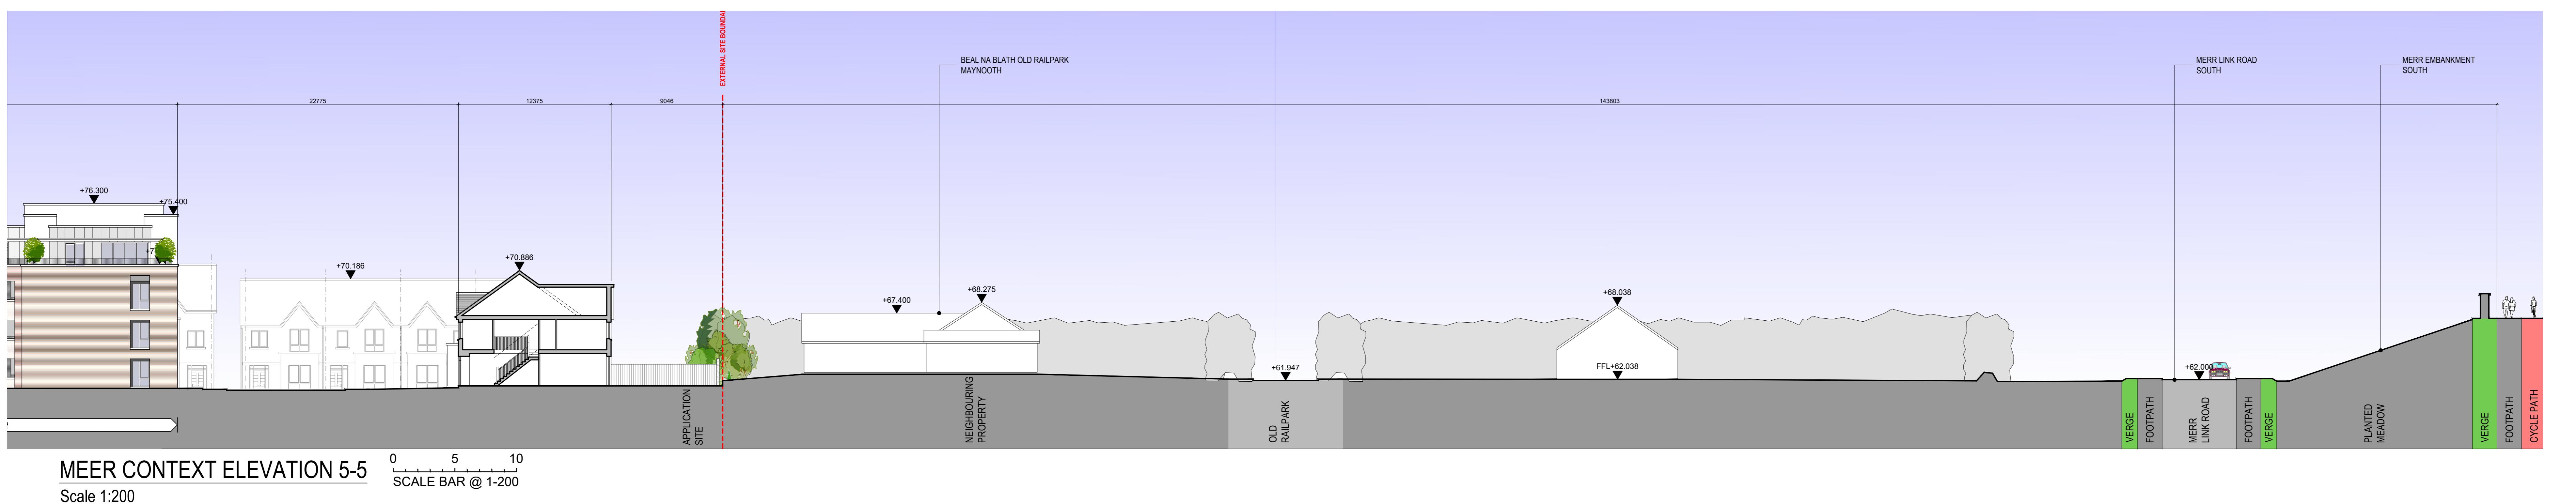

0

SCALE BAR @ 1:200

A scale bar diagram consisting of a horizontal line with a vertical tick mark at the left end and a vertical tick mark at the right end. The number '0' is positioned above the left tick mark. Below the scale bar, the text 'SCALE BAR @ 1:200' is printed in a large, bold, black font.

50

100

The logo for Duignan Queen Architects (DQA) is displayed. It features the letters 'DQA' in a large, bold, white, sans-serif font. Below 'DQA', the company name 'Duignan Queen Architects' is written in a smaller, white, sans-serif font. Underneath that, 'ARCHITECTS AND PLANNING' and 'CONSULTANTS' are written in a slightly smaller white font, stacked vertically.

RIGHT © ONLY TO BE USED		STATUS : PLANNING
H MONTANE LTD		PROJECT TITLE : RAILPARK WEST LRD
TEXT ELEVATION 5-5		DRAWING NUMBER : 24-004-P-1.204
CKD :	PD	DATE : DECEMBER 2025
		SCALE : 1/200 ft 1/500 @A0