





GENERAL NOTES


This drawing should not be scaled. Dimensions to be verified on site. Any discrepancies should be referred to the Engineer prior to work being put in hand.

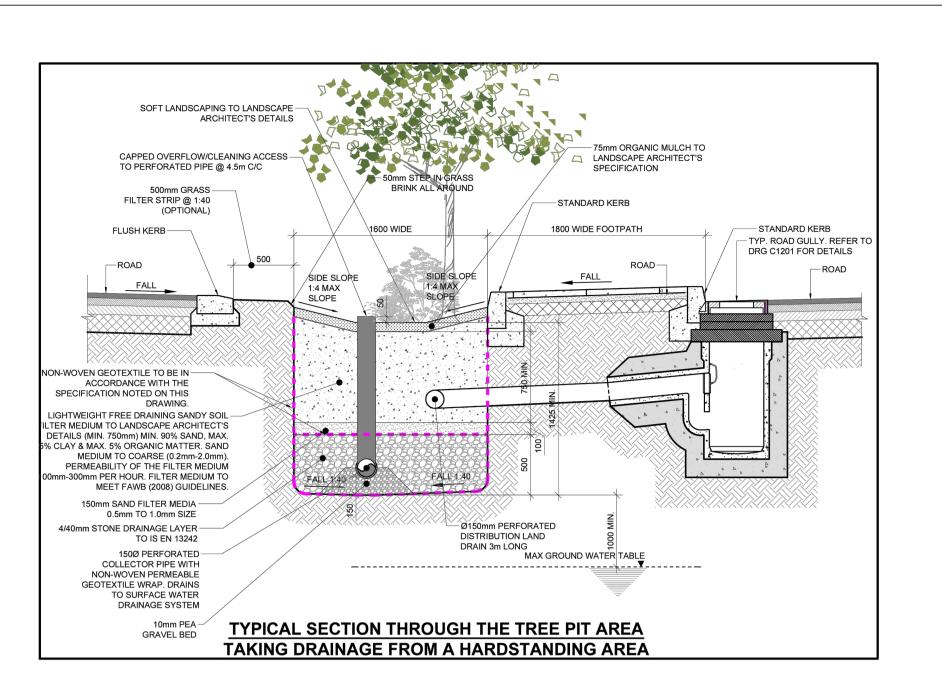

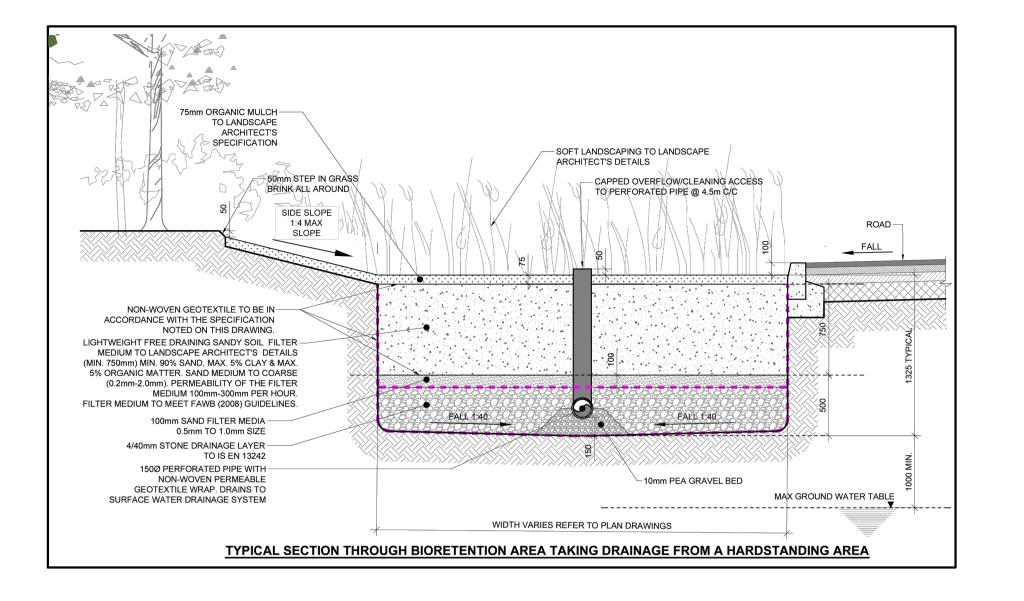

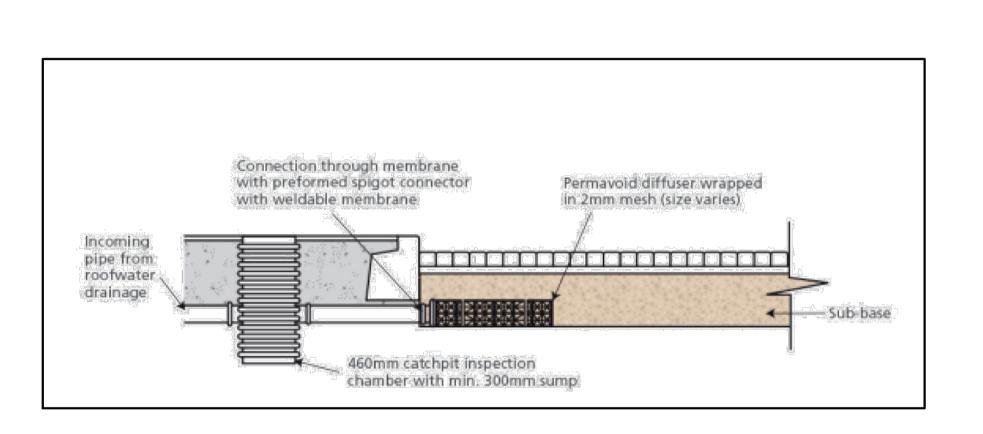

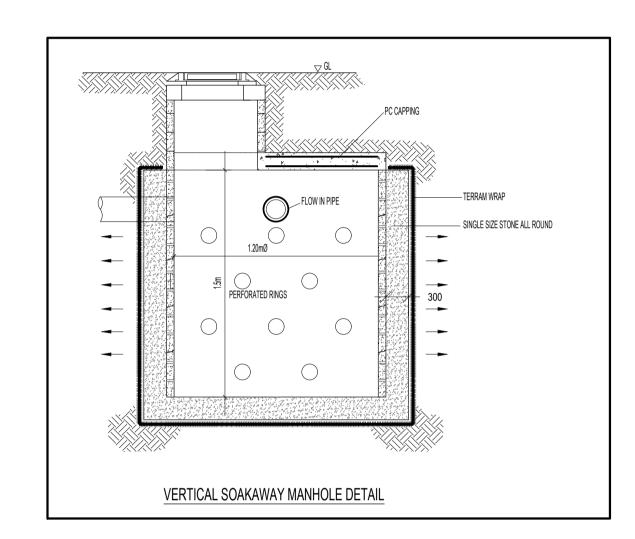

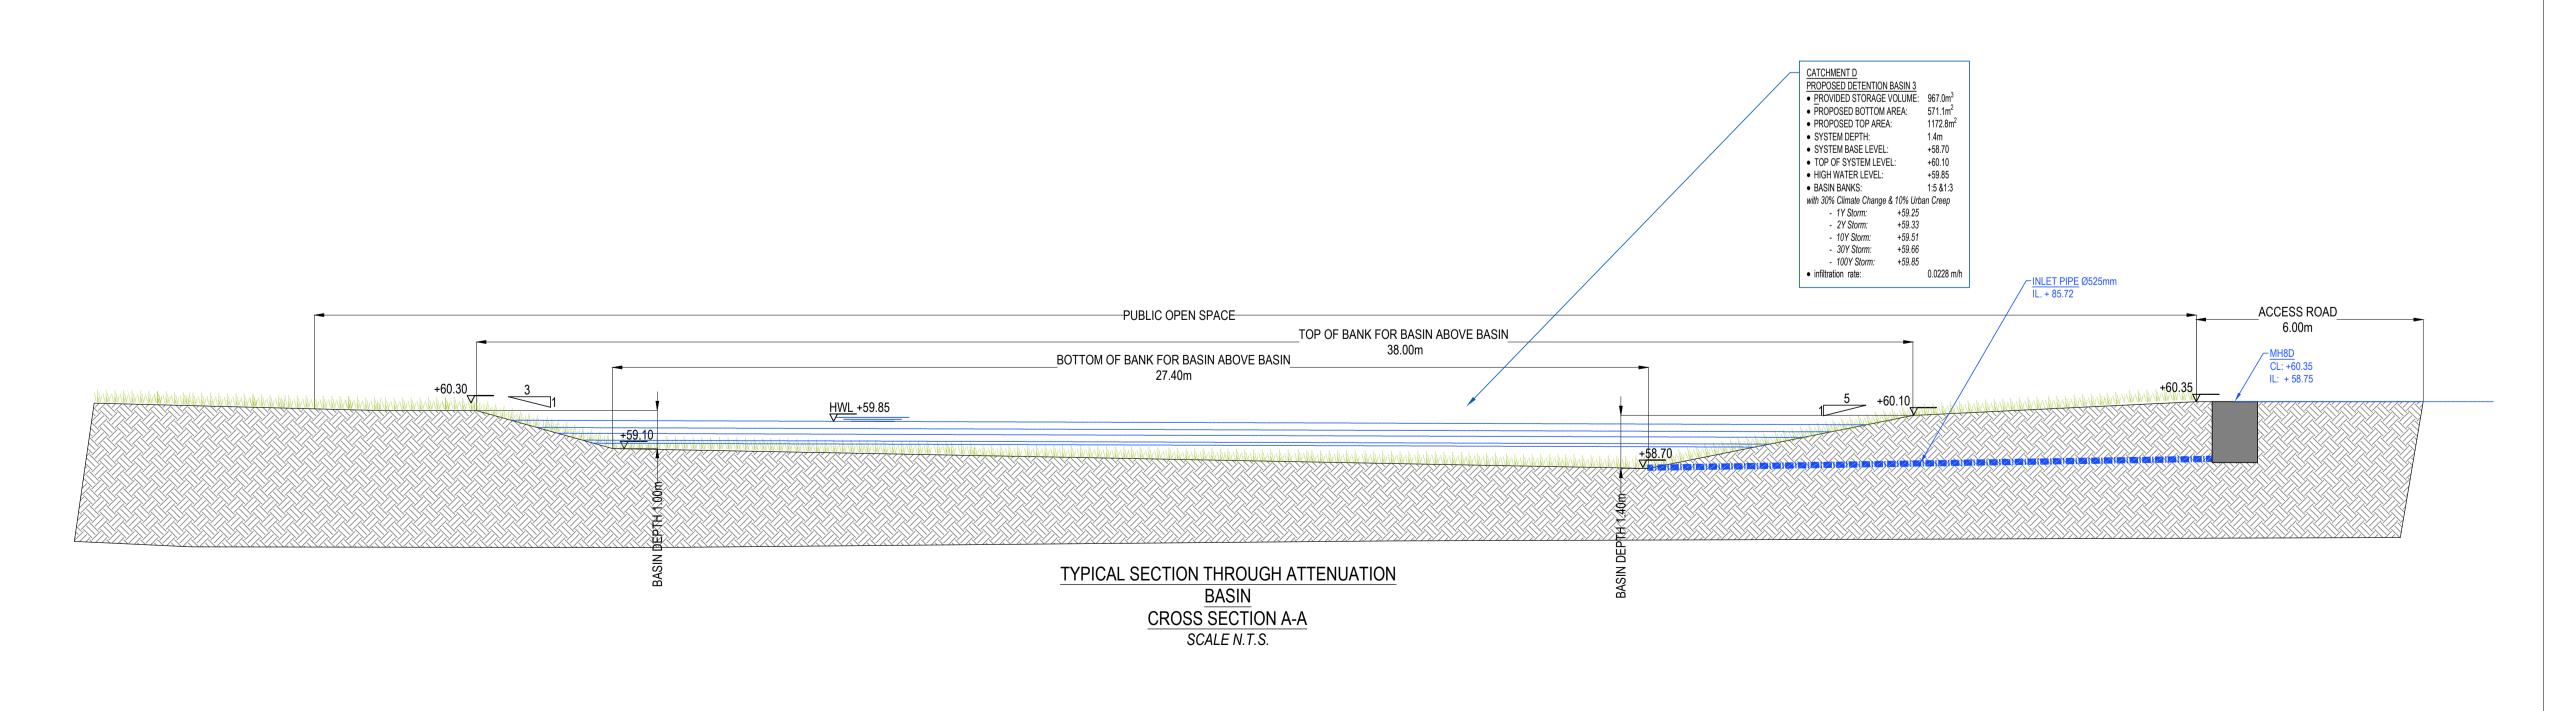

PL2	05.12.25	LRD Application	HvdW
PL1	14.11.2025	Stage 3 LRD Issue	HvdW
P3	14.05.25	Stage 2 LRD Issue	HvdW
P2	02.05.25	Preliminary Issue	HVDW
P1	25.04.25	Preliminary Issue	HvdW
Status	Date	Description	Ву

RESIDENTIAL DEVELOPMENT AT RAILPARK WEST MAYNOOTH MONTANE

SURFACE WATER
SECTIONS & DETAILS

MAYNOOTH MONTANE LTD



Unit F3, Block F, Calmount Park
Calmount Avenue, Dublin 12. D12 PX28
E-mail: reception@kavanaghburke.ie
Tel: 01 450 0694

LRD APPLICATION

Designed By HVDW	Checked By DOS	KB Ref.	1824
Drawn By HVDW	Date May 2025	Scales @ A1	NTS
Project - Originator -	Volume - Level - Type - F	Role - Number	Revision
D1024 KD	·XX-XX-DR-0	~ 0002	PI 2