


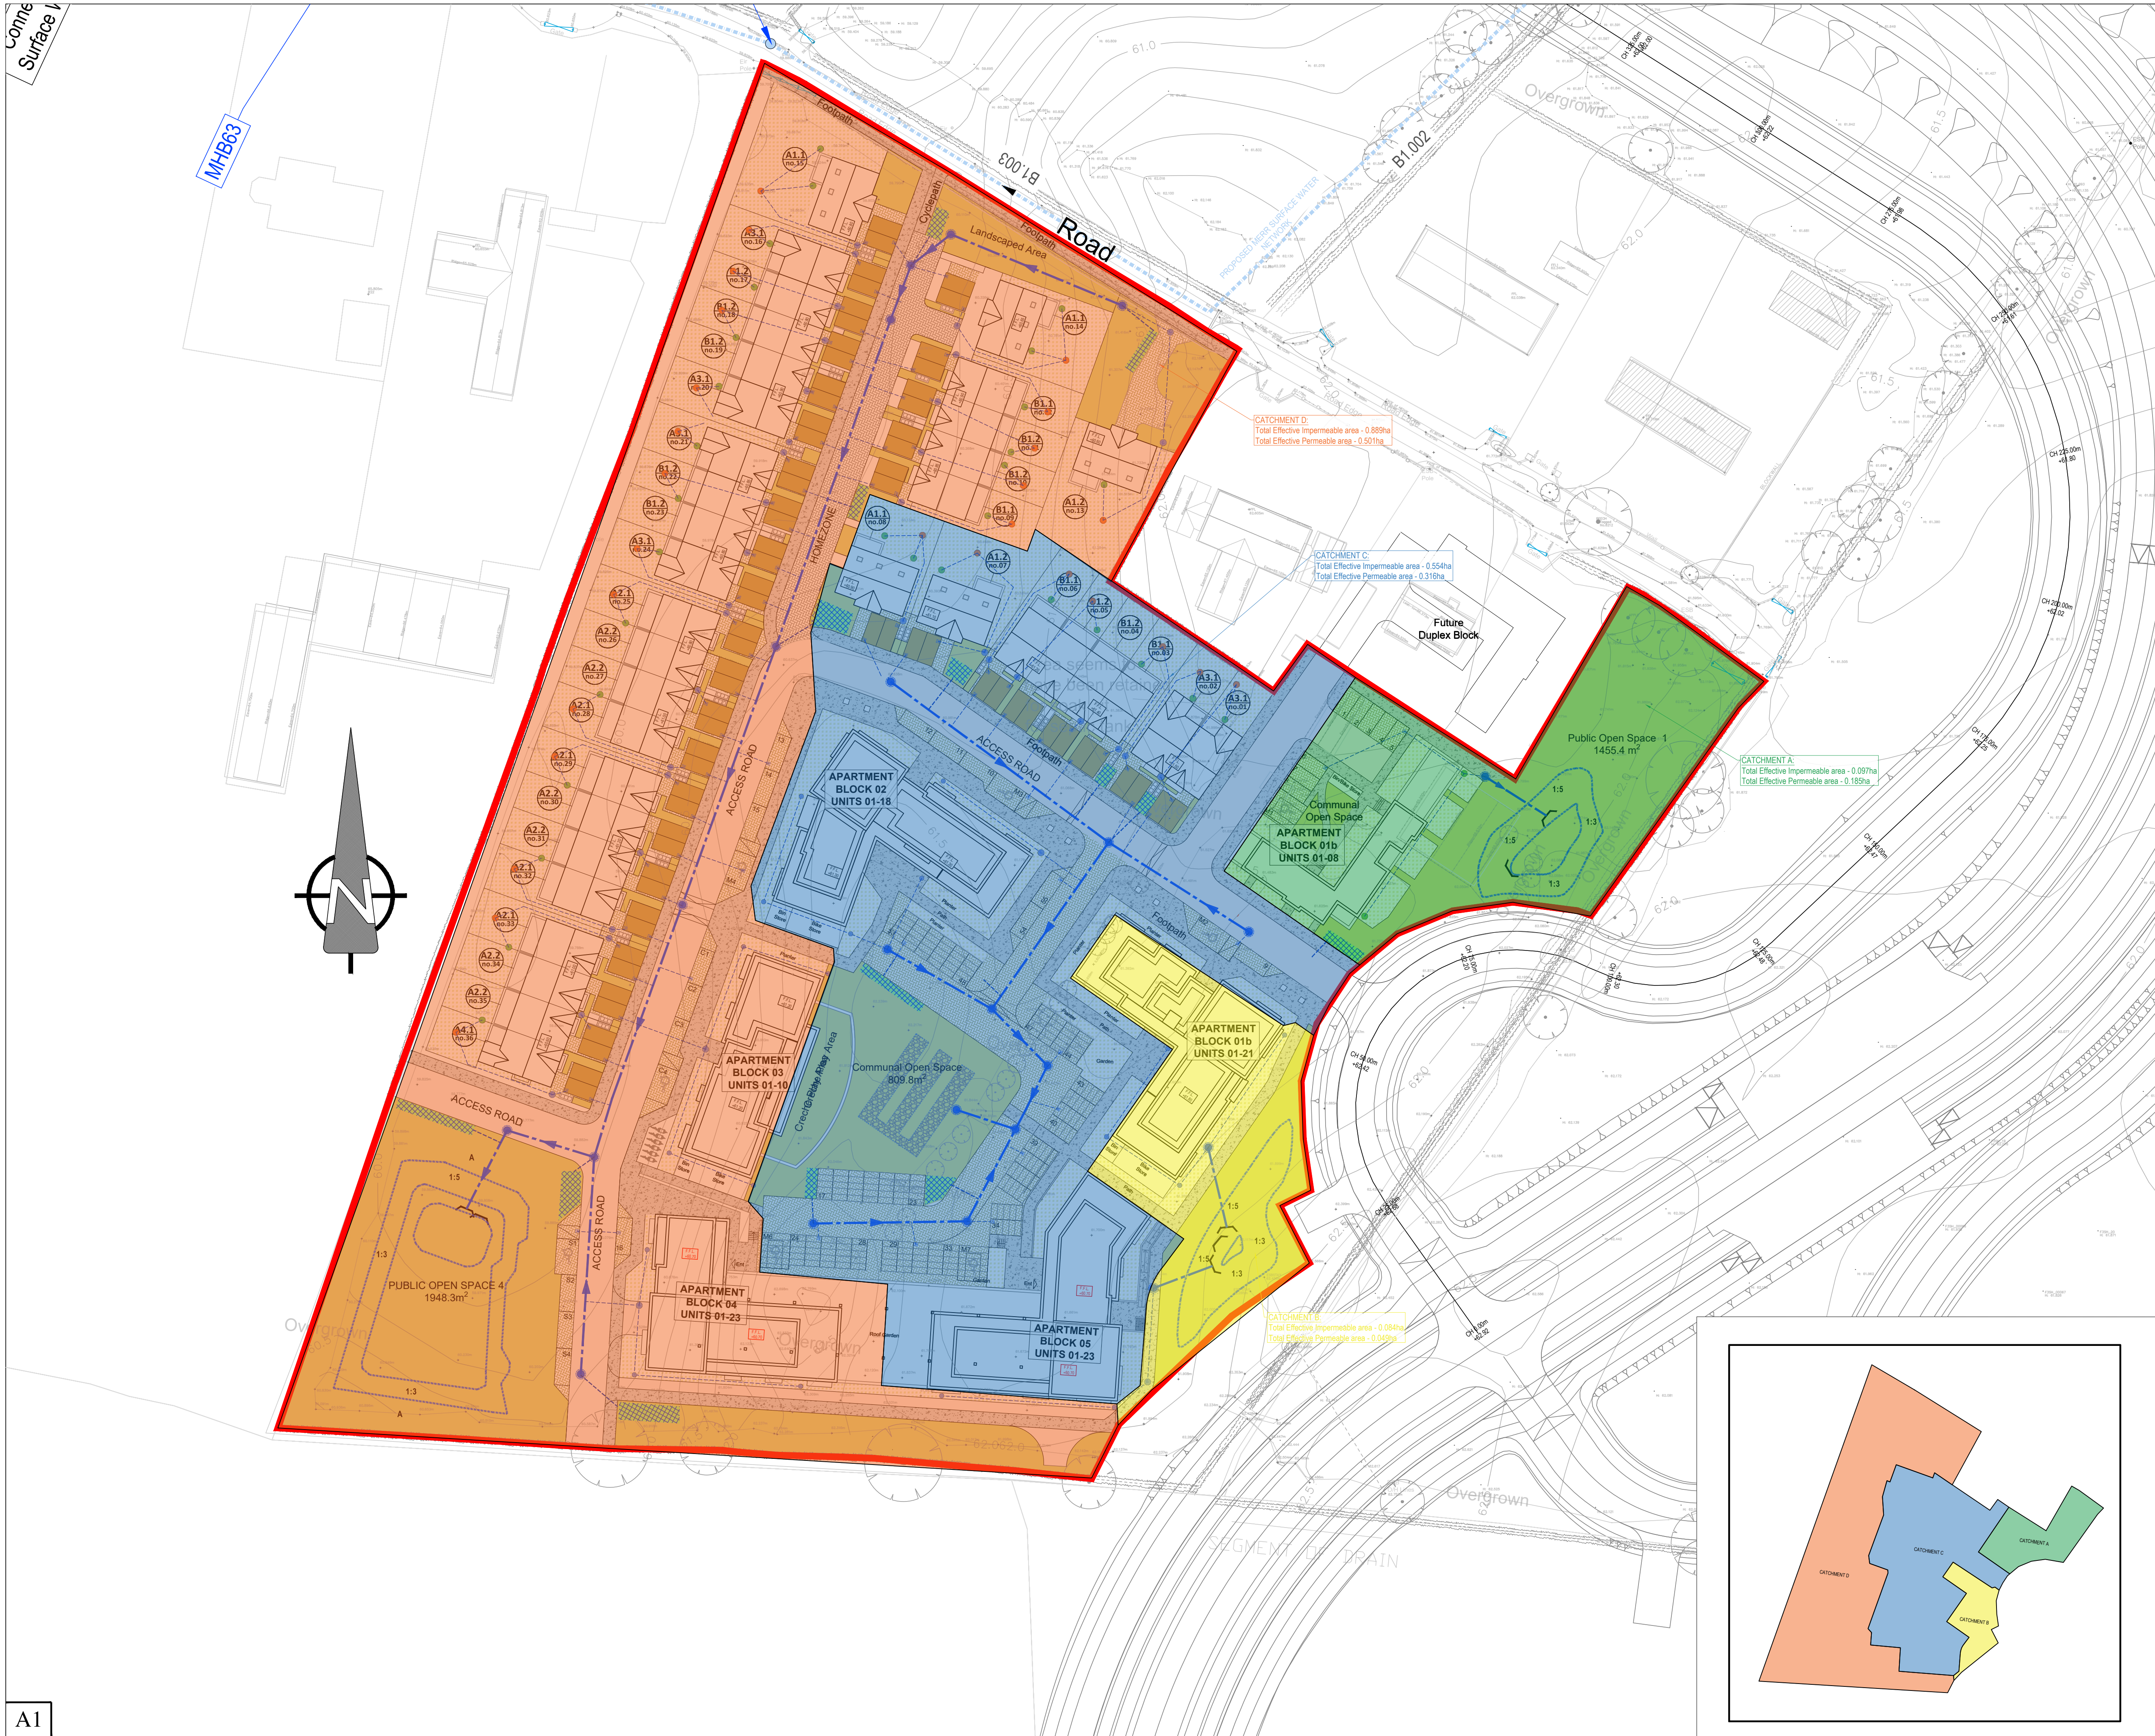

This drawing should not be scaled. Dimensions to be verified on site.
Any discrepancies should be referred to the Engineer prior to work being put in hand.

GENERAL NOTES

LEGEND

SITE RED LINE BOUNDARY

CATCHMENT A

CATCHMENT B

CATCHMENT C

CATCHMENT D

PL2	05.12.25	LRD Application	HVDW	DOS
PL1	13/11/2025	Stage 3 LRD Issue	HVDW	DOS
Status	Date	Description	By	CHK
Amendments				

Project
RESIDENTIAL DEVELOPMENT AT RAILPARK WEST MAYNOOTH MONTANE

Title
SURFACE WATER DRAINAGE CATCHMENT LAYOUT

Client
MAYNOOTH MONTANE LIMITED

KAVANAGH BURKE
CONSULTING ENGINEERS

Unit F3, Block F, Calmount Park
Calmount Avenue, Dublin 12. D12 PX28
E-mail: reception@kavanaghburke.ie
Tel: 01 450 0694

Issue
LRD APPLICATION

Designed By HVDW	Checked By DOS	KB Ref. D1824
Drawn By HVDW	Date October 2025	Scales @ A1 1:500

Project	Originator	Volume	Level	Type	Role	Number	Revision
D1824-KB-XX-XX-DR-C-0004	PL2						

