

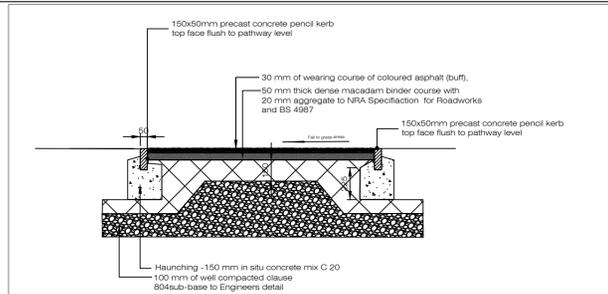



D 01 LD-01-PP: Typical Concrete Paving & Kerbing

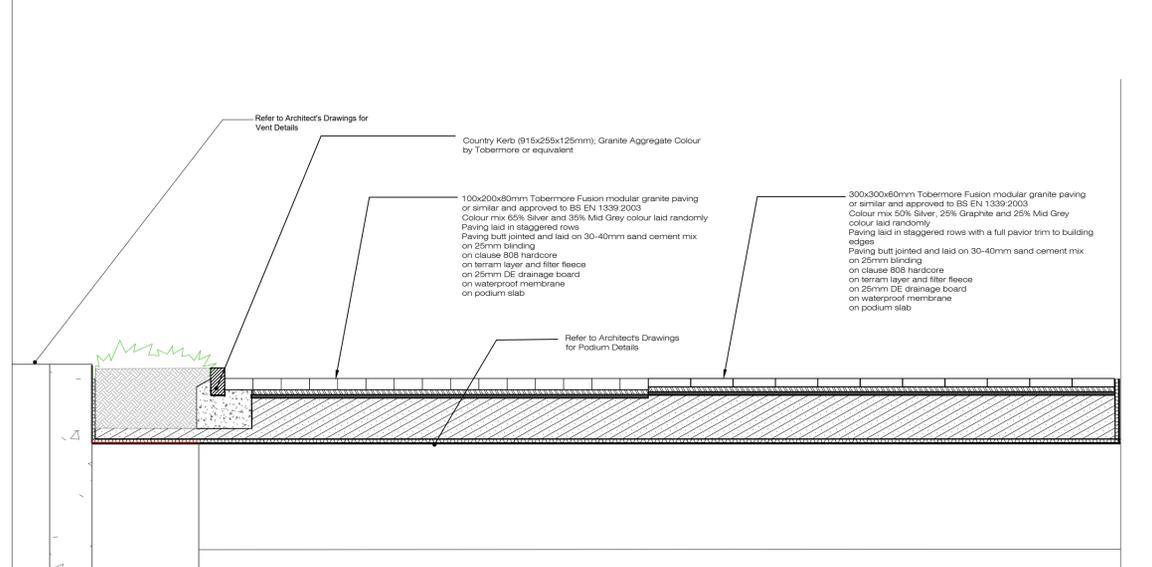

D 04 LD-01-PP: Typical Buff Coloured Bitmac (Duracolour or similar and approved)

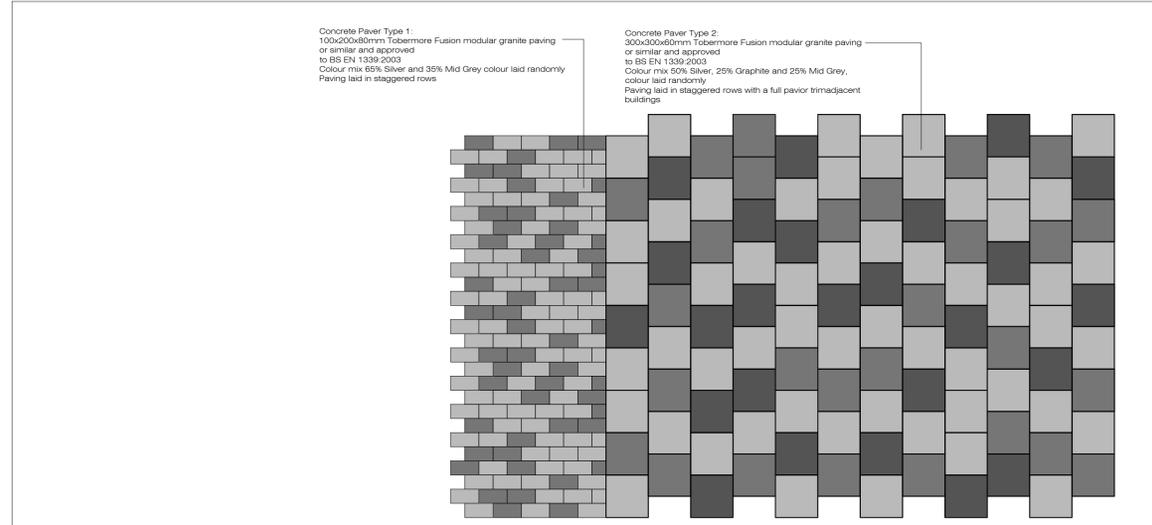

D 02 LD-01-PP: Typical Concrete Paving & Kerbing over Podium

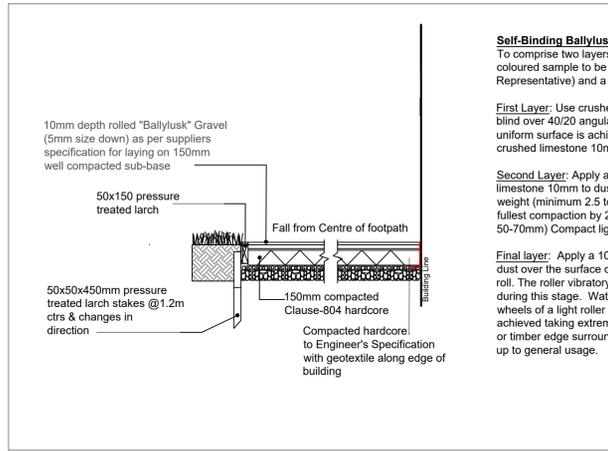

**Self-Binding Ballylusk Gravel:**  
To comprise two layers of crushed limestone (buff coloured sample to be approved by Employer's Representative) and a final layer of fines.


**First Layer:** Use crushed limestone 20mm to dust to blind over 40/20 angular stone in cell web. When uniform surface is achieved cover with 20mm layer of crushed limestone 10mm to dust.

**Second Layer:** Apply a further 20mm layer of crushed limestone 10mm to dust. Roll with a roller of suitable weight (minimum 2.5 tonnes) with vibratory action to fullest compaction by 20-30mm (average depth 50-70mm) Compact lightly.


**Final layer:** Apply a 10mm layer of crushed limestone dust over the surface of the crushed limestone. Water roll. The roller vibratory action must first be switched off during this stage. Water roll by applying water to the wheels of a light roller until a well bonded finish is achieved taking extreme care not to damage the gravel or timber edge surrounds. Allow to dry before opening up to general usage.




D 05 LD-01-PP: Typical Ballylusk Gravel

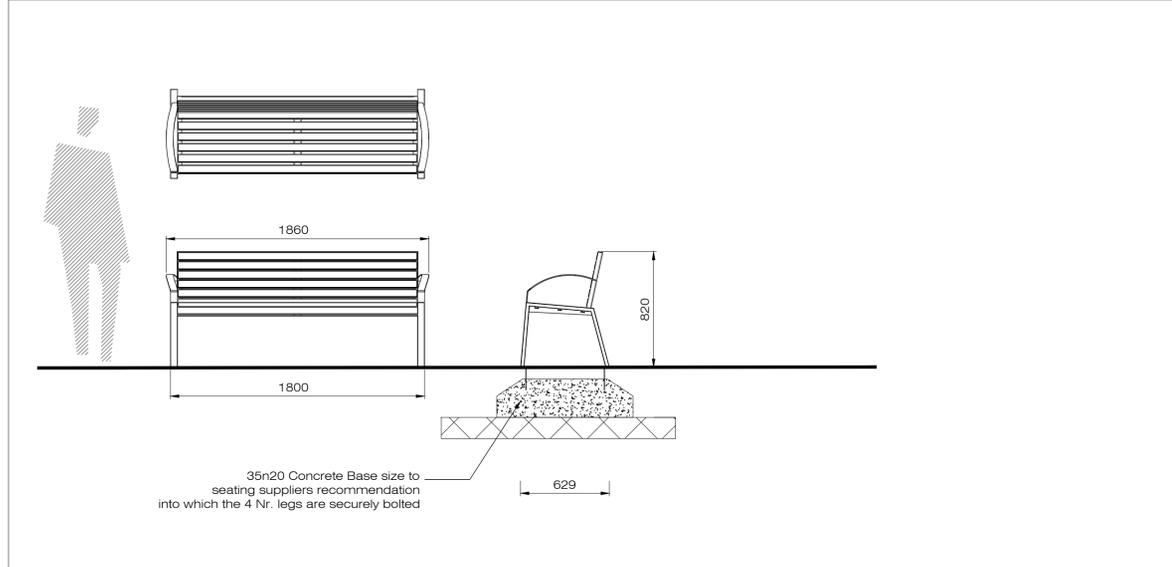

D 06 LD-01-PP: Typical Seating - Omos s59.2 seat

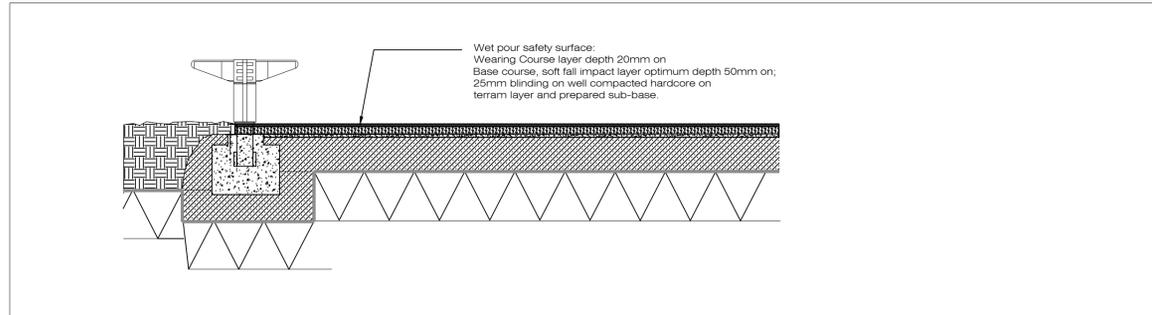


D 03 LD-01-PP: Typical Safety Surface

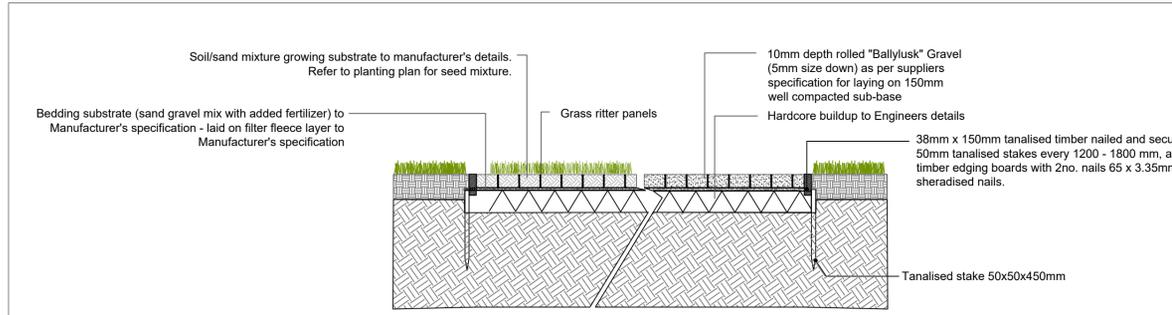

D 07 LD-01-PP: Typical Grass Ritter Access Road

Rev.	Date	Note
00	0000-00-00	00

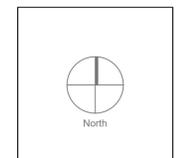

General Notes

**Doyle & O'Troithigh Architecture**

Project Name: Taylor's Lane Residential scheme Ballyboden, Dublin  
 Drawing Name: Landscape Details 01  
 Status: Planning  
 Project No: 19-039  
 Scale: 1:25  
 Date: 14/03/2023  
 Drawing No: LD-01-PP  
 Revision No: 00  
 Drawn By: J.A.  
 Checked By: D'OT

Linda Doyle Director +353 (0)87 267 4186 linda@doyle-otroithigh.com  
 Deith O'Troithigh Director +353 (0)86 303 3499 deith@doyle-otroithigh.com  
 Office Address: Pembroke House 28-29 Upper Pembroke St Dublin 2  
 Contact: mail@doyle-otroithigh.com +353 (0)1 608 7782