


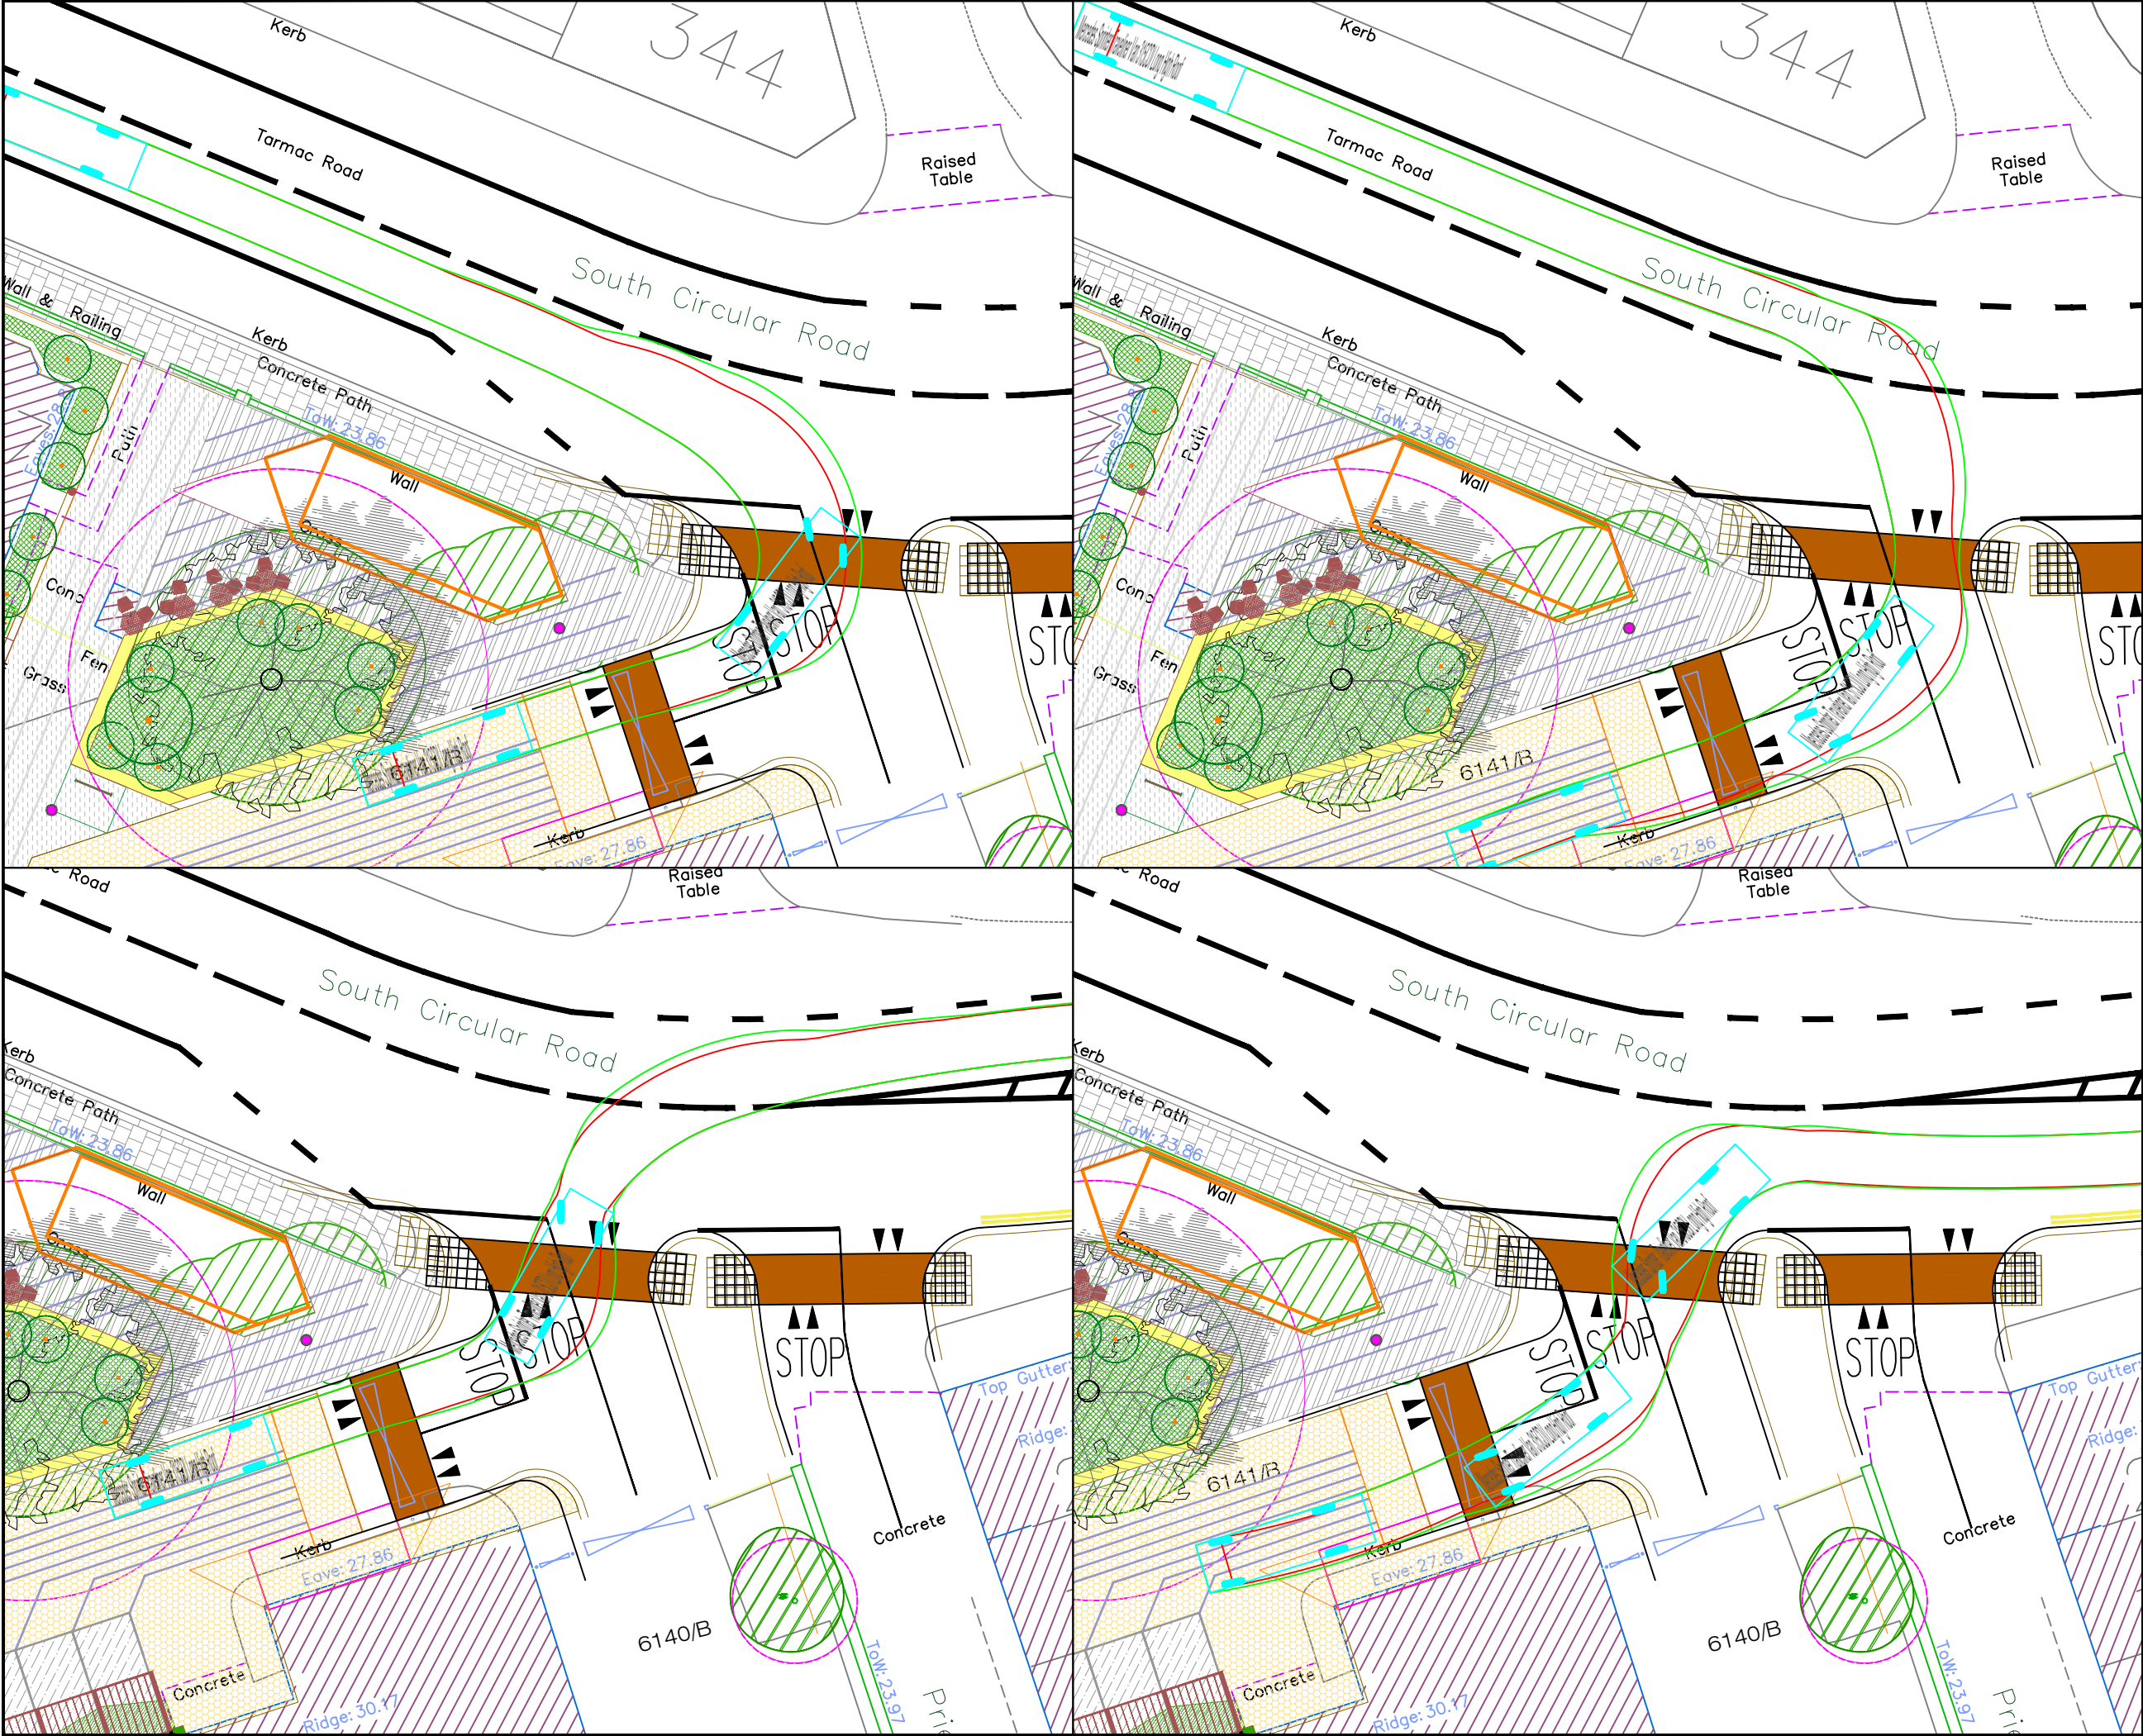

Notes:

- Do not scale from drawing.
- All dimensions in metres unless otherwise stated.
- Please note that marked service locations are indicative only and should be confirmed by topographical survey.

Key:

- Swept envelope of vehicle wheels
- Swept envelope of vehicle chassis

Mercedes Sprinter Traveliner Van 315CDI Long High Roof

Overall Length	6.945m
Overall Width	2.715m
Overall Body Height	1.993m
Min Body Ground Clearance	0.400m
Track Width	1.993m
Lock to lock time	5.00s
Wall to Wall Turning Radius	7.800m

Rev	Date	Revision details	Drawn	Checked	Approved

© This drawing is the property of SYSTRA Limited and the information can only be reproduced with their prior permission.

www.systra.com/uk

18 Charlotte Square,
Edinburgh,
EH2 4DF


T 0131 460 1847
E scotland@systra.co.uk

Client: Green Urban Logistics 3
White Heather Propco Limited

Project: White Heather, Dublin

Title: Swept Path Assessment
Main Site Access
Large Parcel Van

Drawn	Checked	Approved
TF	GM	SL
Original dpg. size A3	Date 03/12/2025	Scale 1:250
Drawing Status Information		Drawing Number SPA001
Rev. C		

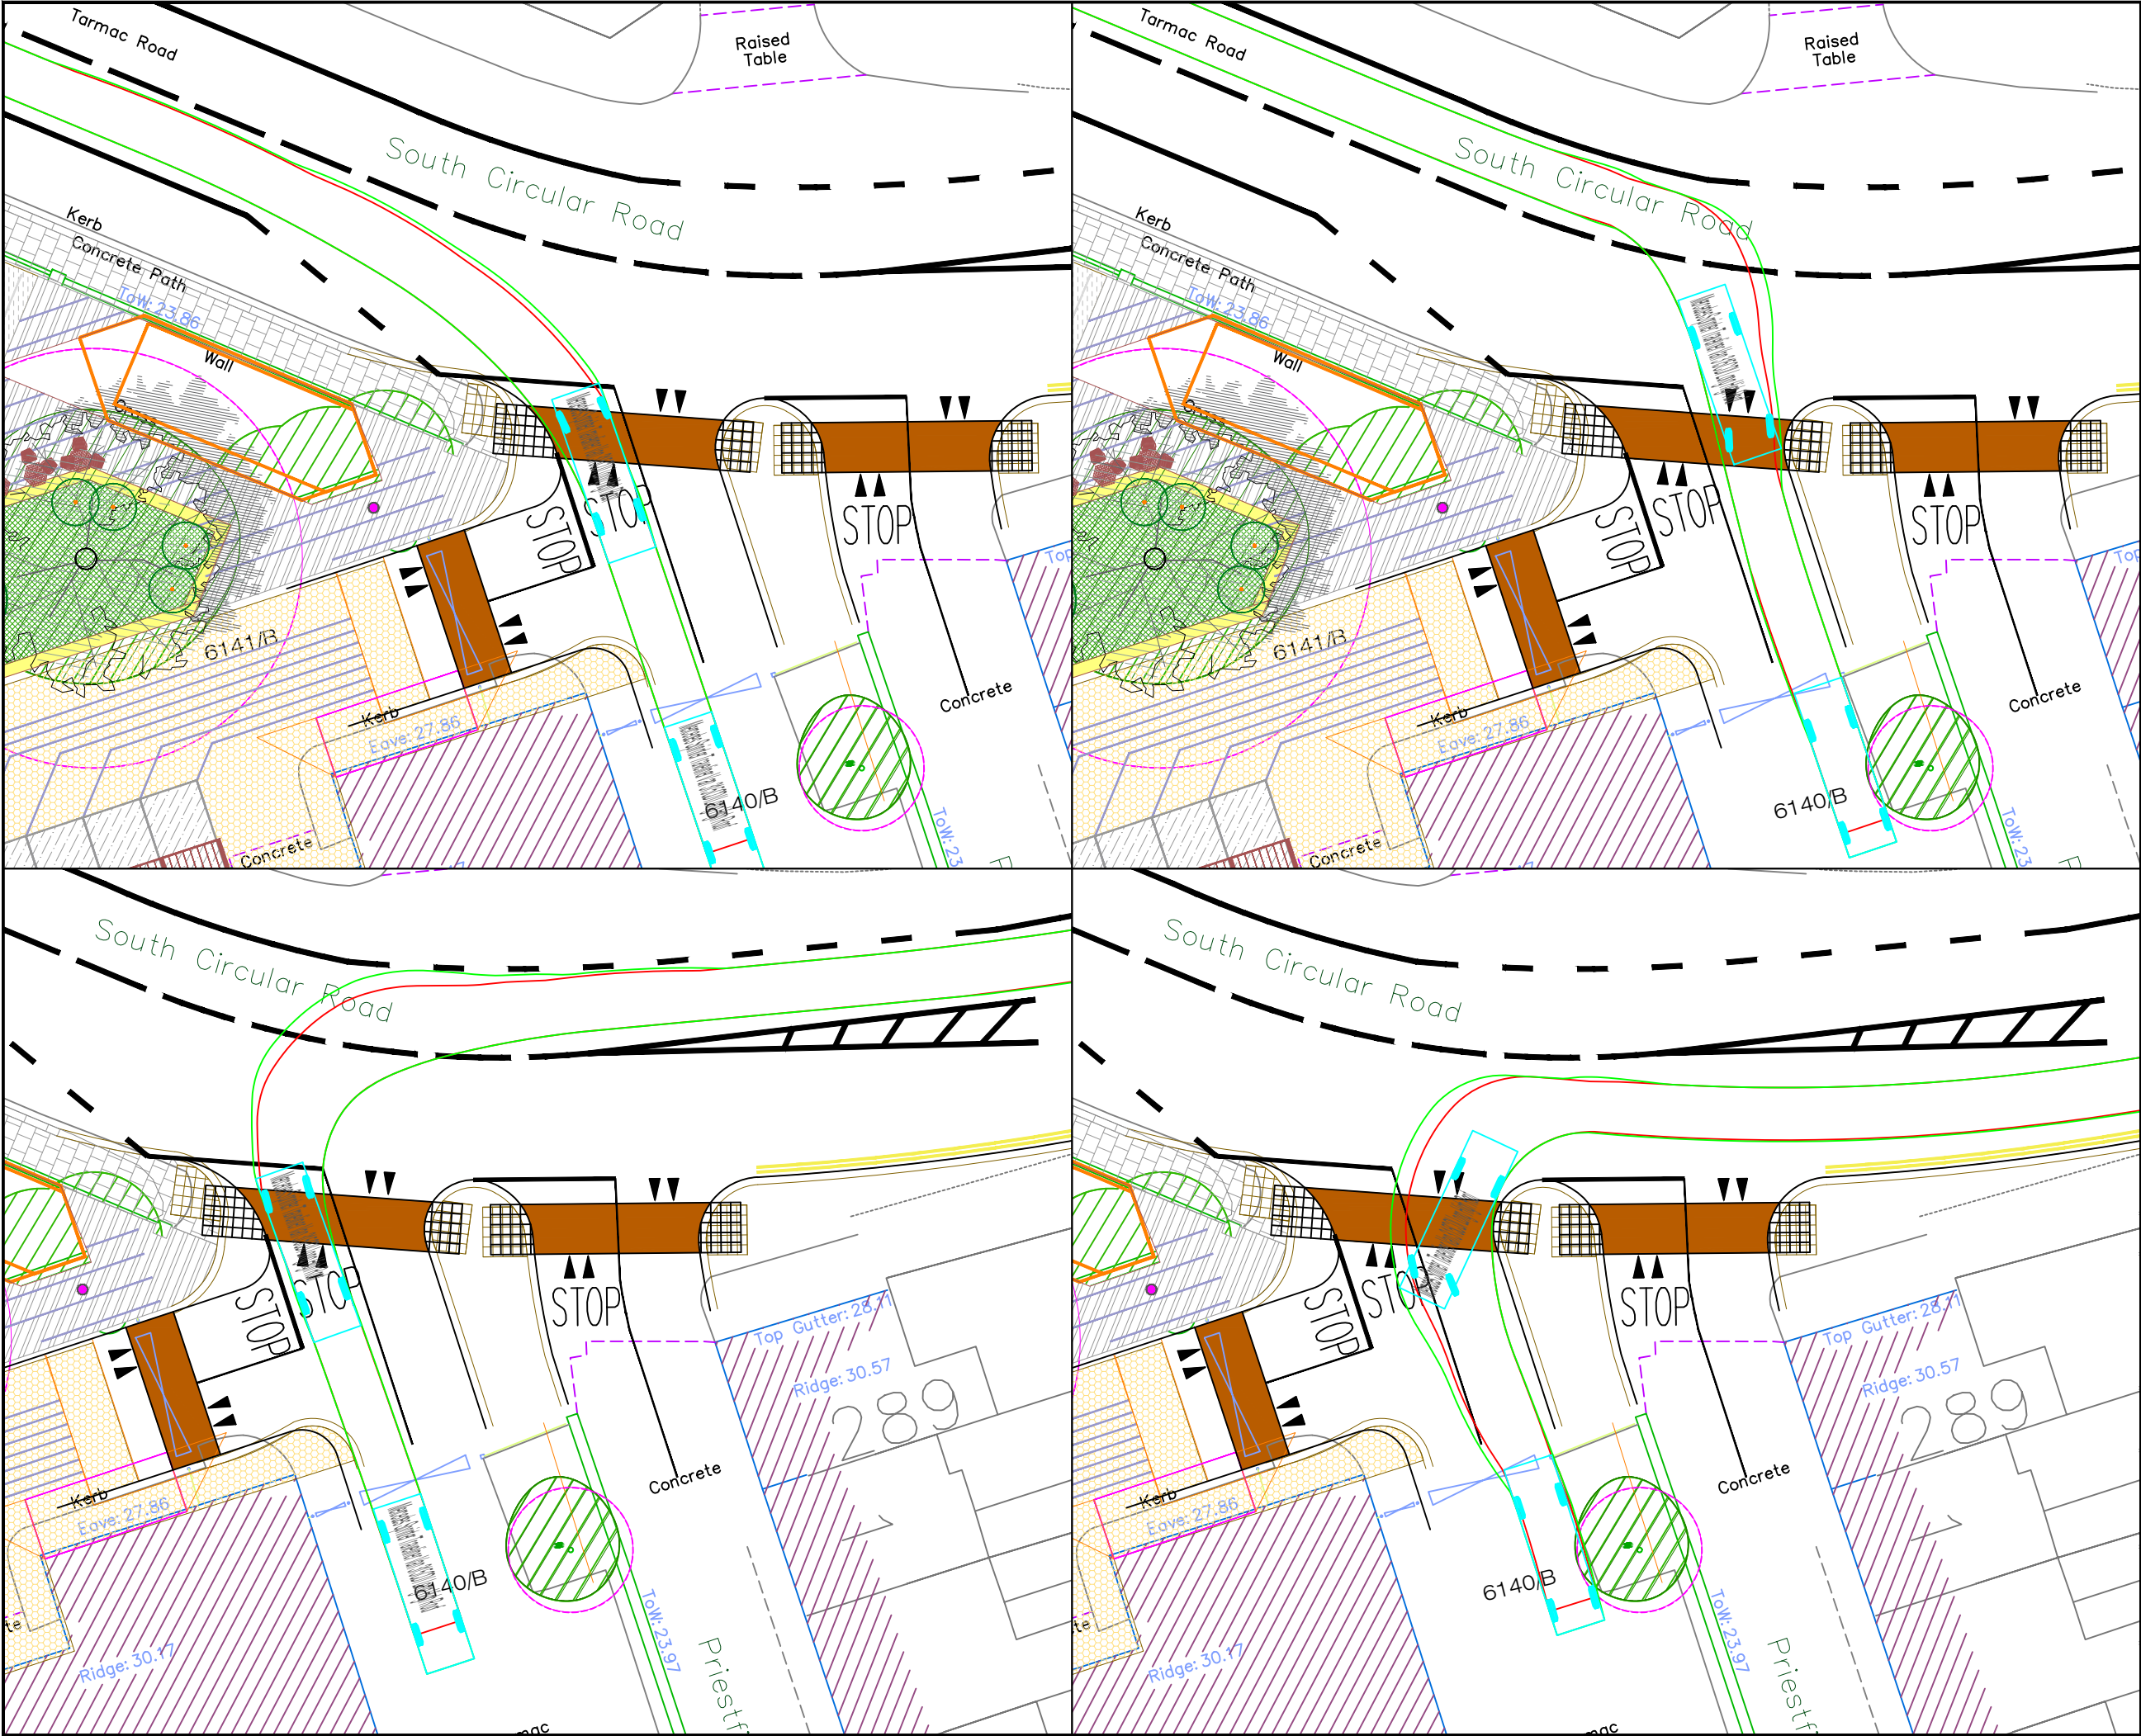

Notes:

- Do not scale from drawing.
- All dimensions in metres unless otherwise stated.
- Please note that marked service locations are indicative only and should be confirmed by topographical survey.

Key:

- Swept envelope of vehicle wheels
- Swept envelope of vehicle chassis

Mercedes Sprinter Traveliner Van 315CDI Long High Roof

Overall Length	6.945m
Overall Width	1.993m
Overall Body Height	2.715m
Min Body Ground Clearance	0.400m
Track Width	1.993m
Lock to lock time	5.00s
Wall to Wall Turning Radius	7.800m

Rev.	Date	Revision details	Drawn	Checked	Approved

© This drawing is the property of SYSTRA Limited and the information can only be reproduced with their prior permission.

SYSTRA
www.systra.com/uk

19 Charlotte Square,
Edinburgh,
EH2 4DF

T 0131 460 1847
E scotland@systra.co.uk

Client: Green Urban Logistics 3
White Heather Propco Limited

Project: White Heather, Dublin

Title: Swept Path Assessment
An Post Access
Large Parcel Van

Drawn	TF	Checked	GM	Approved	SL
Original dwg. size	A3	Date	03/12/2025	Scale	1:250
Drawing Status	Information	Drawing Number	SPA002	Rev.	C



Notes:

- Do not scale from drawing.
- All dimensions in metres unless otherwise stated.
- Please note that marked service locations are indicative only and should be confirmed by topographical survey.

Key:

- Swept envelope of vehicle wheels
- Swept envelope of vehicle chassis

Standard Design Vehicle (SDV)

Overall Length	4.800m
Overall Width	2.000m
Overall Body Height	1.950m
Min Body Ground Clearance	0.100m
Track Width	2.000m
Lock to lock time	4.00s
Wall to Wall Turning Radius	6.000m

Rev.	Date	Revision details	Drawn	Checked	Approved

© This drawing is the property of SYSTRA Limited and the information can only be reproduced with their prior permission.

SYSTRA
www.systra.com/uk

18 Charlotte Square,
Edinburgh,
EH2 4DF

T 0131 460 1847
E scotland@systra.co.uk

Client

Green Urban Logistics 3
White Heather Propco Limited

Project

White Heather, Dublin

Title

Swept Path Assessment
Main Site Access
Standard Car

Drawn	TF	Checked	GM	Approved	SL
Original dpg. size	A3	Date	03/12/2025	Scale	1:250

Drawing Status	Information	Drawing Number	SPA003	Rev.	-
----------------	-------------	----------------	--------	------	---

Contains OS data © Crown copyright [and database rights] [2025]

© This drawing and its content are the copyright of SYSTRA Ltd and may not be reproduced or amended except by prior written permission. SYSTRA accepts no liability for any amendments made by other persons.