


Proposed Lower Ground Floor Plan

SITE BOUNDARY SHOWN IN RED



ORDNANCE SURVEY  
Licence Number CYAL58442655  
Sheet 1303.03, Sheet 1303.16,  
X-Y-1713803.0-732696.0

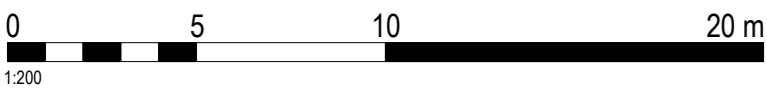

Car Parking			
	Description		Total Parking
Drop Off/ Set Down Only			
Car Space	Car Parking Space	2	
		2	
Lower Ground Level			
Car Space	Car Parking Space	58	
		58	
Surface Level			
Car Space	Storage World	7	
Car Space	Car Parking Space	15	
Car Space	DAC Spaces	2	
Car Space	DAC Spaces	2	
		26	
		169	
Grand total: 86			86

Bike Parking			
	Description		Total Parking
Block 4			
Bicycle Space	Two Tier Bike Racks	20	
		20	
Creche			
Creche Bicycle Space	Two Tier Bike Racks	4	
		4	
Lower Ground Level			
Bicycle Space	Two Tier Bike Racks	228	
		228	
Surface Level			
Bicycle Space	Bike Space - Cargo	1	
Bicycle Space	Sheffield Stand	64	
Bicycle Space	Two Tier Bike Racks	104	
		169	
		421	

PARKING LEGEND

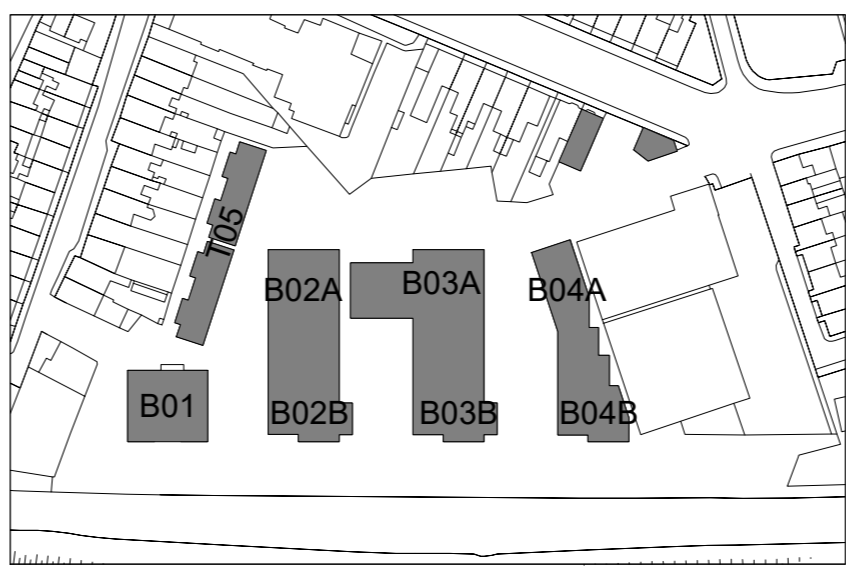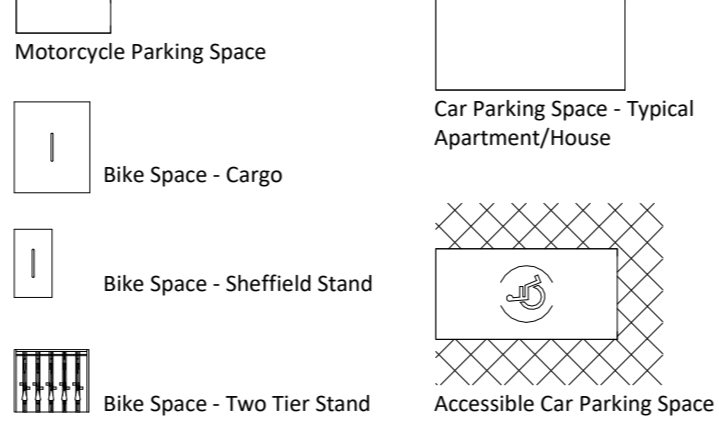

Revision Description	Date	Rev. No.	Issued by
LRD PLANNING APPLICATION	05.12.2025	A3-C01	MJH/EM

Any reference to fire safety design or performance is presented for coordination purposes only. Refer only to the granted Fire Safety Certificate, and fire consultant's information for fire safety design, specification and performance.

Figure dimensions only to be used. This drawing is copyright of O'Mahony Pike Architects Ltd. All information is shared as per approved use in accordance with ISO19650-2:2018, Table 5; Standard Codes for Suitability of Models and Documents and the BEP. If the 'Status' field is empty, this information has been shared at SO - WIP.

architecture | urban design

Dublin  
The Chapel  
Mount St. Anne's  
Milltown, Dublin 6  
Co. Cork

Cork  
One South Mall  
Cork City  
Co. Cork

006 9152 Ireland  
112 CCK3 Ireland

Project Code: 20016A

Project Lead: MJH

Drawn By: MN

Job No.: 20016A

Purpose: Planning

Scale @ A0: 1 : 200

Date: 05.12.2025

Revision: A3-C01

Status: A3

Project: White Heather

Location: White Heather Industrial Estate, South Circular Road, Dublin 8

Client: Green Urban Logistics 3 White Heather Propco Limited.

Drawing Title: Proposed Lower Ground Floor Plan

Drawing No.: 20016A-OMP-ZZ-B1-DR-A-1099

Source Ref: 20016A-OMP-ZZ-B1-DR-A-1099-1.0