

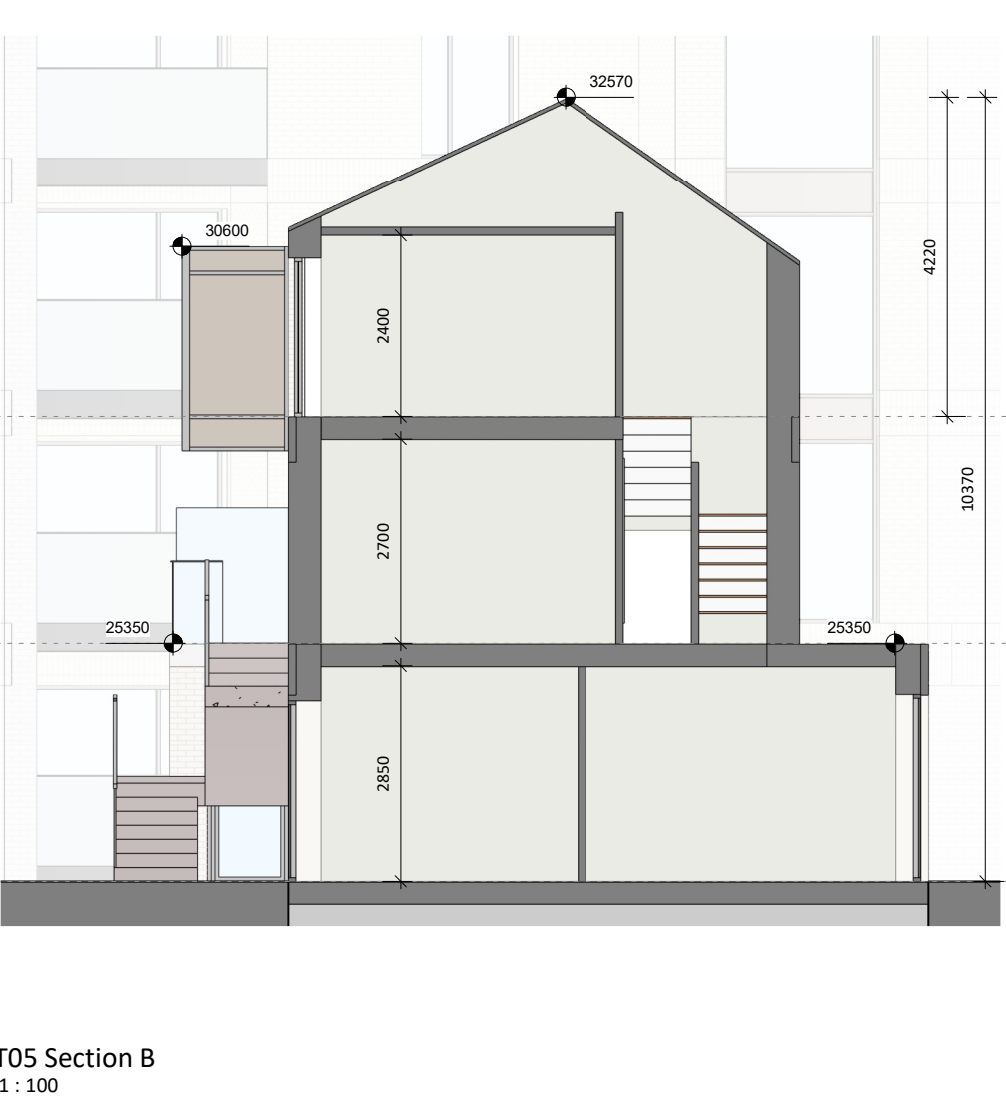
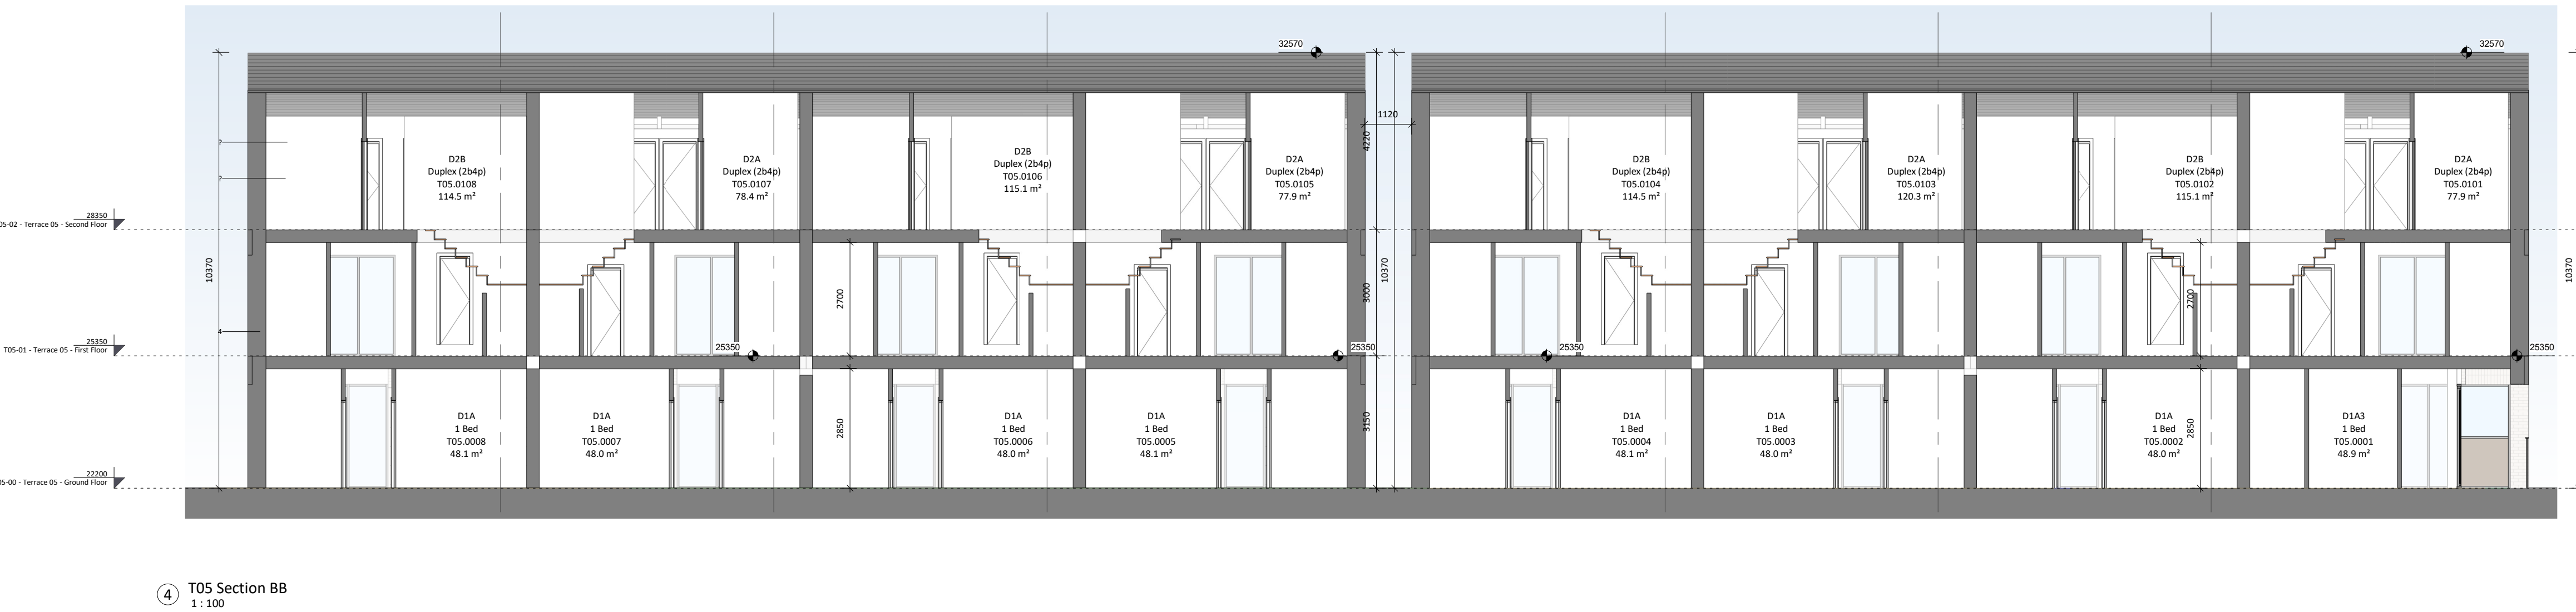
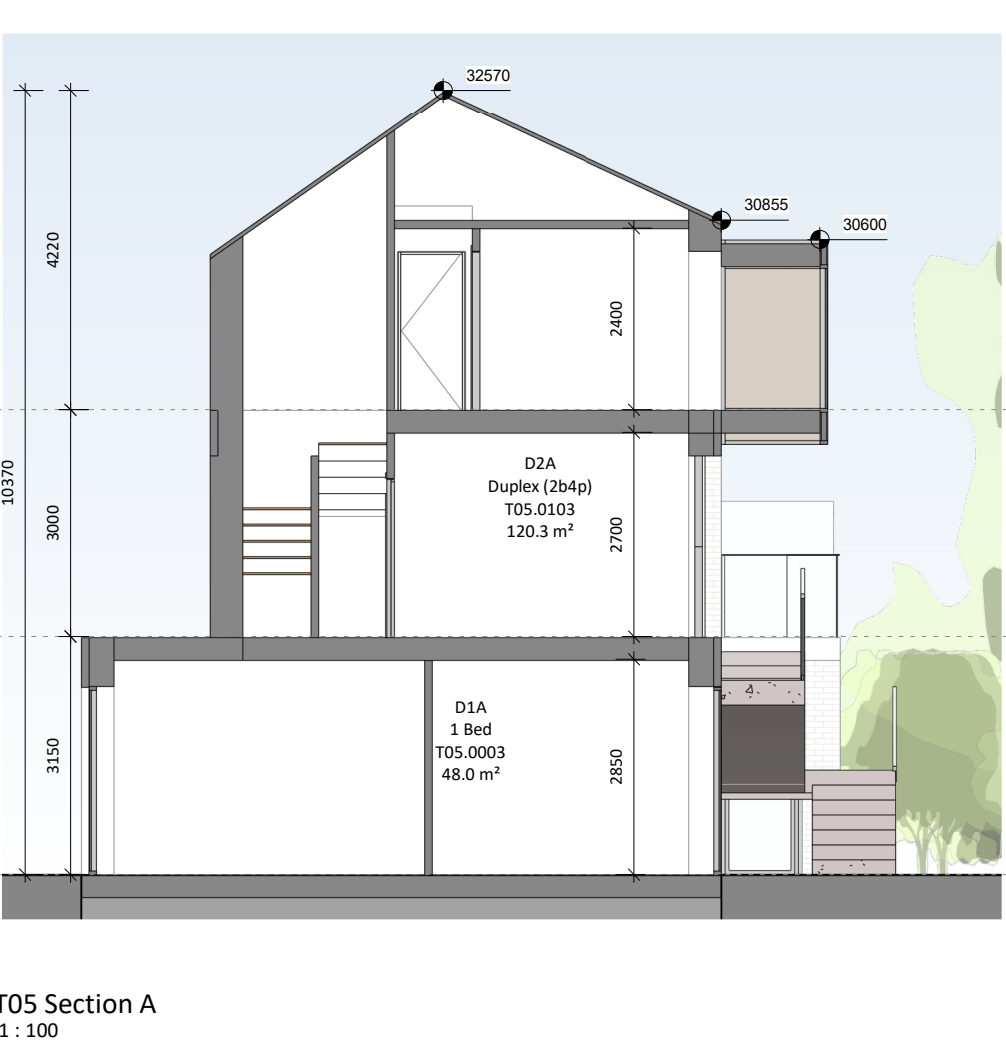


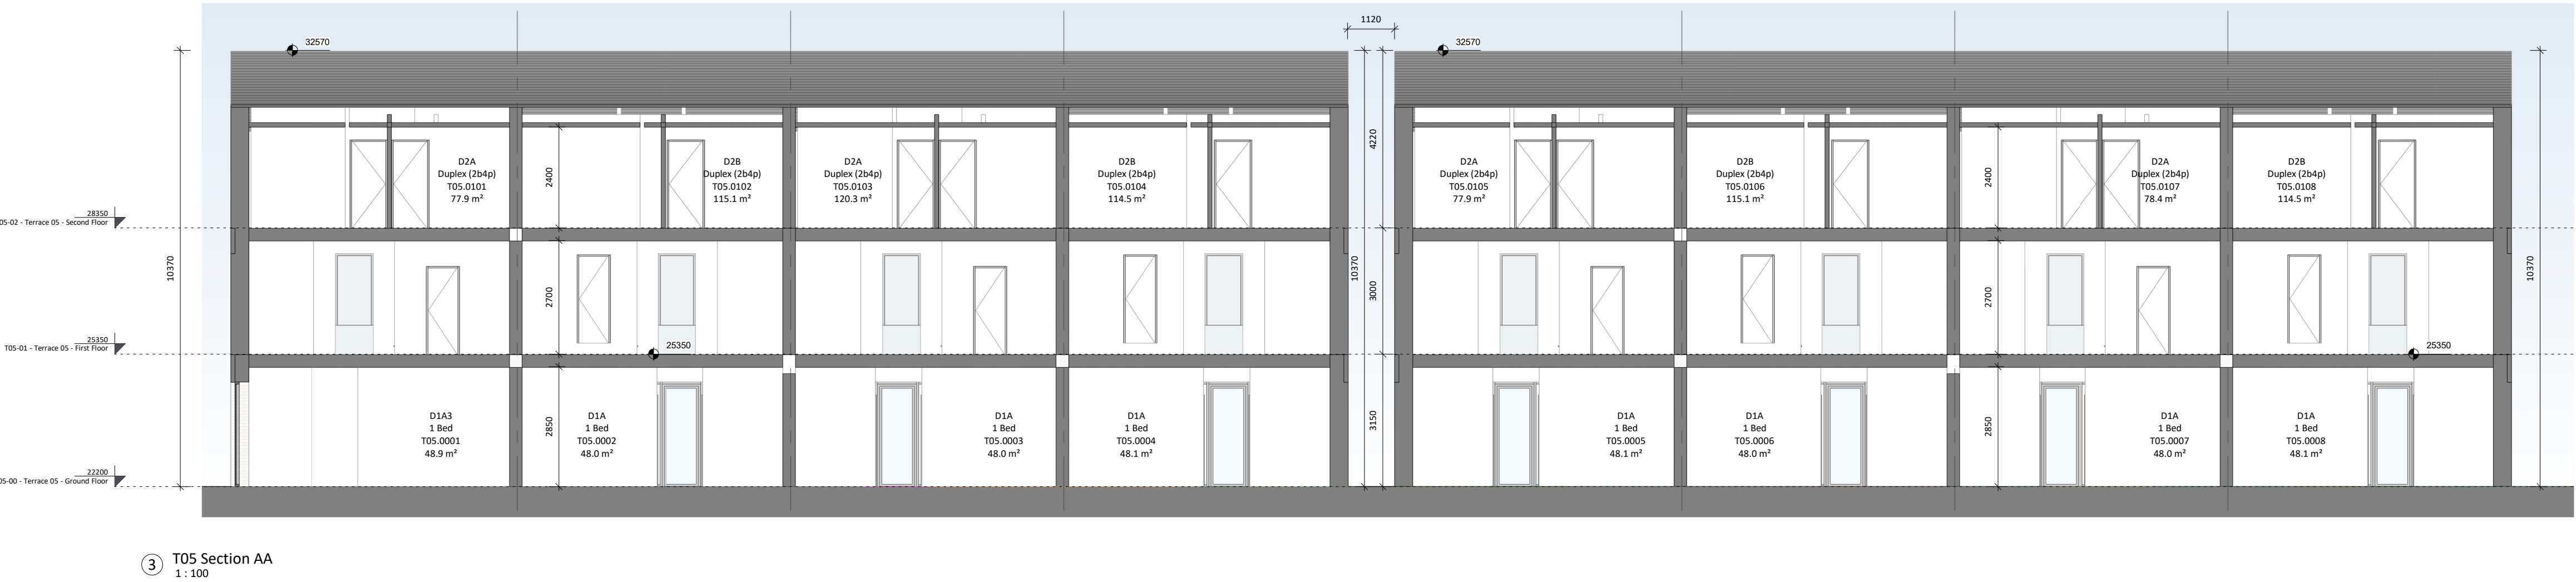

Proposed Terrace 05 Sections

Materials Legend	
1a	Selected White Brick
1b	Selected White Brick - Soldier Course
1c	Selected White Brick - Projecting Detail
2a	Selected Buff Brick
2b	Selected Buff Brick - Soldier Course
3	Selected Bronze Metal
4	Selected Glass
5	Selected Tile/Slate Finish to Roof

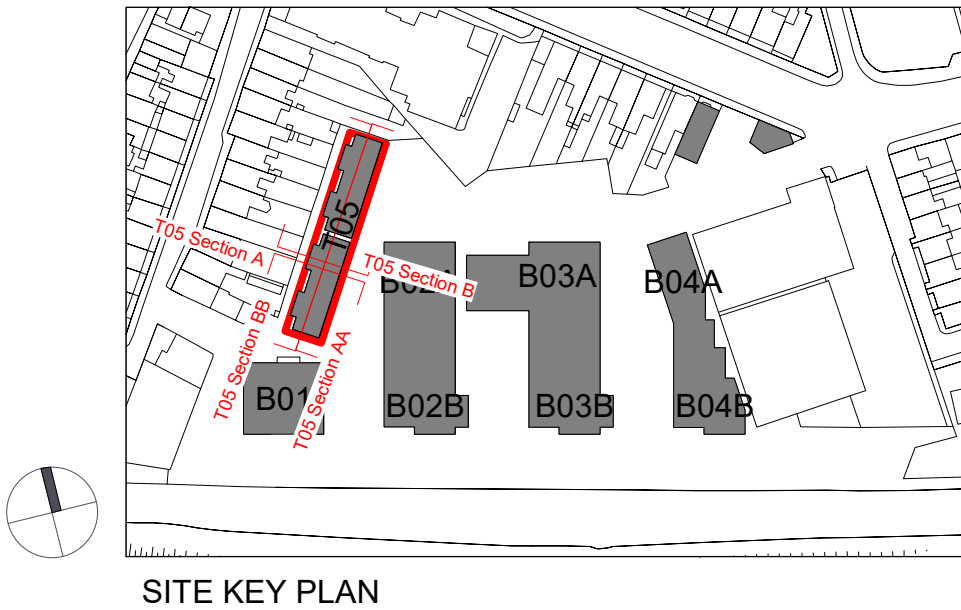

Revision Description	Date	Rev. No.	Issued by
LRD PLANNING APPLICATION	05.12.2025	A3-C01	MJH/EM
Any reference to fire safety design or performance is presented for coordination purposes only. Refer only to the granted Fire Safety Certificate, and fire consultant's information for fire safety design, specification and performance.			
Figured dimensions only to be used. This drawing is copyright of O'Mahony Pike Architects Ltd. All information is shared as per approved use in accordance with ISO19650-2:2018, Table 5; Standard Codes for Suitability of Models and Documents and the BEP.			
If the 'Status' field is empty, this information has been shared at 50 - WIP.			

Project: White Heather

Location: White Heather Industrial Estate, South Circular Road, Dublin 8

Client: Green Urban Logistics 3 White Heather Propco Limited.

Project Code: 20016A

Project Lead: MJH

Drawn By: MN

Job No.: 20016A

Purpose: Planning

Scale @ A1: 1 : 100

Date: 05.12.2025

Revision: A3-C01

Status: A3

Drawing Title: Proposed Terrace 05 Sections

Drawing No.: 20016A-OMP-ZZ-ZZ-DR-A-3104

Source File: 20016A-OMP-ZZ-ZZ-M3-A-0001.rvt